


# TEMPORARY TRAFFIC CONTROL PLAN SHEET

REFERENCE PROJECT NO	FISCAL YEAR	SHEET NO

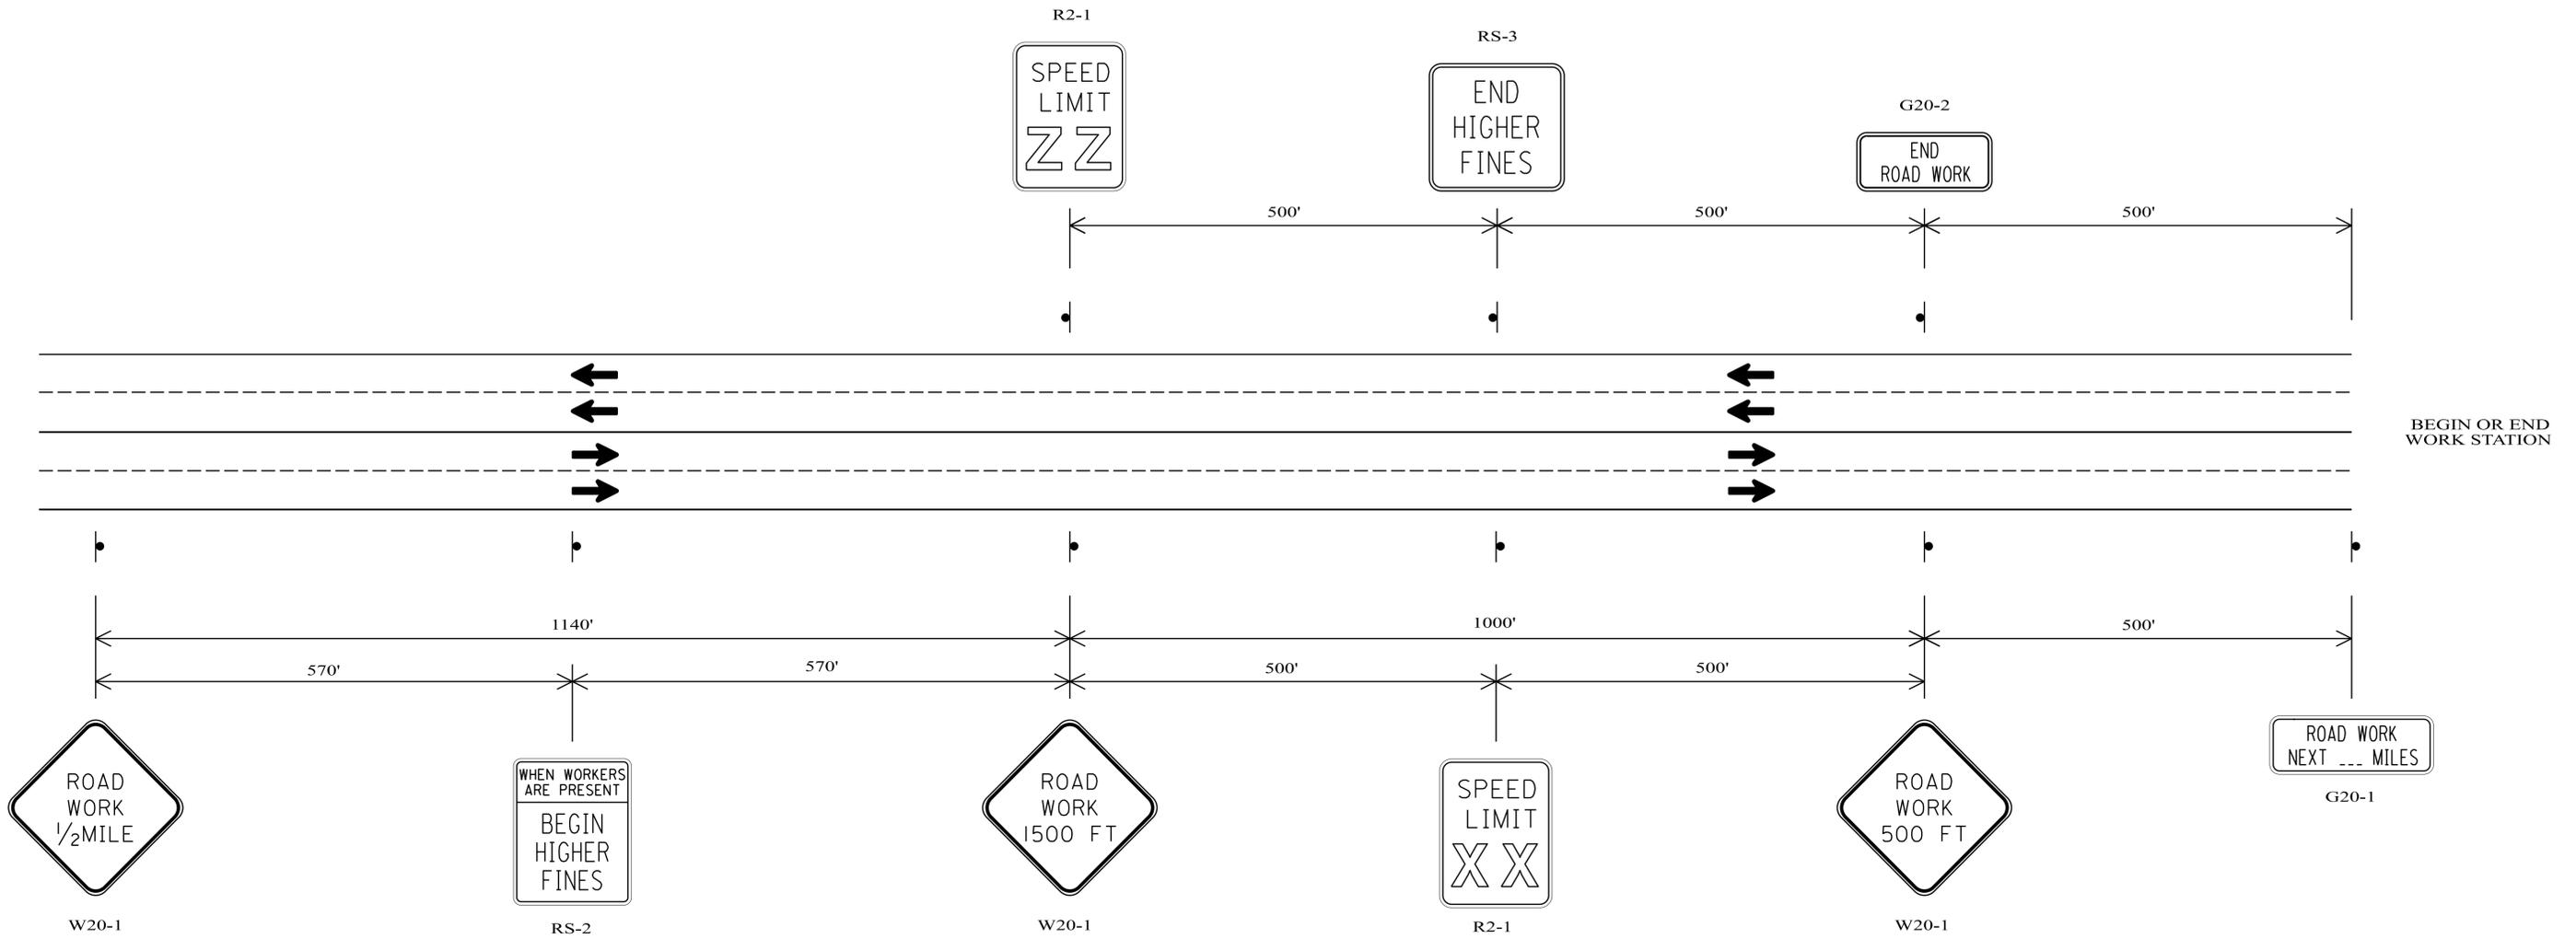

REQUIRED SIGN SIZES	
G20-1	48" X 24"
G20-2	48" X 24"
R2-1	30" X 36"
RS-2	48" X 60"
RS-3	48" X 48"
W20-1	48" X 48"

**LEGEND**  
 POST MOUNTED SIGN

THE SIGN SIZES SHOWN ON THIS SHEET SHALL SUPERCEDE THOSE SHOWN ON THE STANDARD HIGHWAY SIGNS DRAWINGS UNLESS OTHERWISE APPROVED BY THE ENGINEER.

**GENERAL NOTES**

- ALL SIGNS SHALL BE POST MOUNTED AS SHOWN.
- SIGN (XX) SHALL SHOW THE POSTED SPEED ENTERING THE WORK ZONE. SIGN(ZZ) SHALL SHOW THE POSTED SPEED OUTSIDE THE WORK ZONE.

NOT TO SCALE



THIS DRAWING REPRESENTS DESIGNS PREPARED FOR USE BY THE ALABAMA DEPARTMENT OF TRANSPORTATION AND IS NOT TO BE COPIED, REPRODUCED, ALTERED, OR USED BY ANYONE, OR ANY ORGANIZATION, WITHOUT THE EXPRESSED WRITTEN CONSENT OF THE ALABAMA DEPARTMENT OF TRANSPORTATION REPRESENTATIVE AUTHORIZED TO APPROVE THIS USE. ANYONE MAKING UNAUTHORIZED USE OF THIS DRAWING MAY BE PROSECUTED TO THE FULLEST EXTENT OF THE LAW.

REVISIONS:  
 1. Updated sign references for MUTCD 11th Edition on 11-19-2025 by C.F.E.

Bureau Std Engr: G.L.D.  
 DRAWN BY: \_\_\_\_\_  
 DATE DRAWN: \_\_\_\_\_  
 REVISED DATE: 11-19-2025

DESIGN BUREAU SPECIAL DRAWING  
 TYPICAL PLACEMENT OF ADVANCE WARNING SIGNS FOR MULTILANE UNDIVIDED HIGHWAYS (NO SPEED REDUCTION)

--SPECIFICATIONS-- CURRENT ALABAMA DEPARTMENT OF TRANSPORTATION	
SPECIAL DRAWING NO SPECIAL PROJECT DETAIL	INDEX NO 2024