


# TEMPORARY TRAFFIC CONTROL PLAN SHEET

|                      |             |          |
|----------------------|-------------|----------|
| REFERENCE PROJECT NO | FISCAL YEAR | SHEET NO |
|                      |             |          |


## TYPICAL SCHEME FOR RIGHT LANE CLOSURE

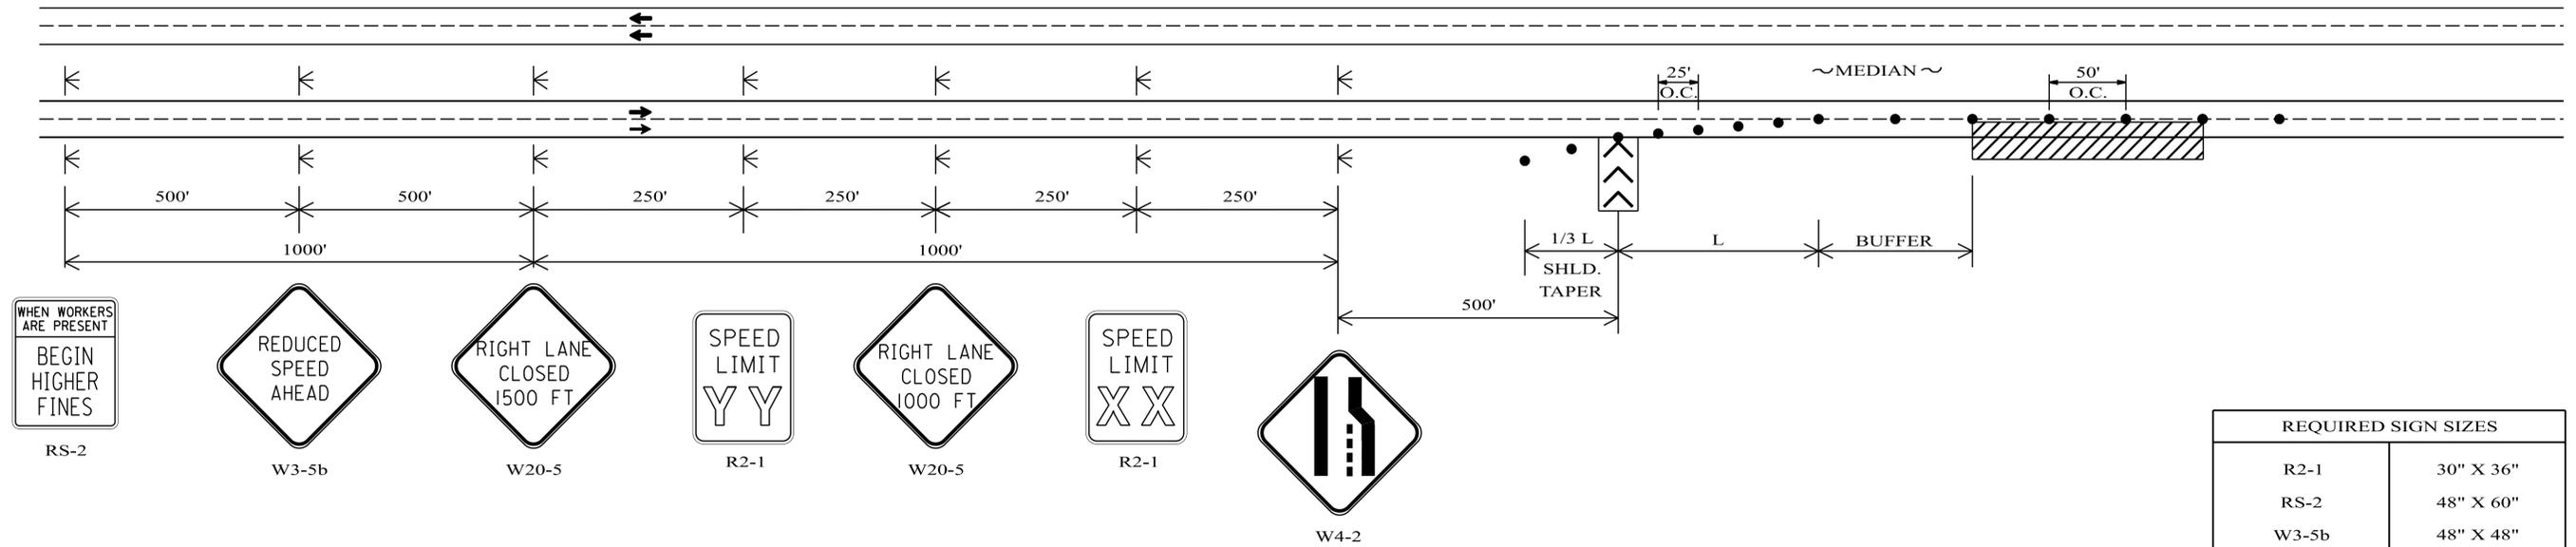

| REQUIRED SIGN SIZES |           |
|---------------------|-----------|
| R2-1                | 30" X 36" |
| RS-2                | 48" X 60" |
| W3-5b               | 48" X 48" |
| W4-2                | 48" X 48" |
| W20-5               | 48" X 48" |

THE SIGN SIZES SHOWN ON THIS SHEET SHALL SUPERCEDE THOSE SHOWN ON THE STANDARD HIGHWAY SIGNS DRAWINGS UNLESS OTHERWISE APPROVED BY THE ENGINEER.

## TYPICAL SCHEME FOR LEFT LANE CLOSURE

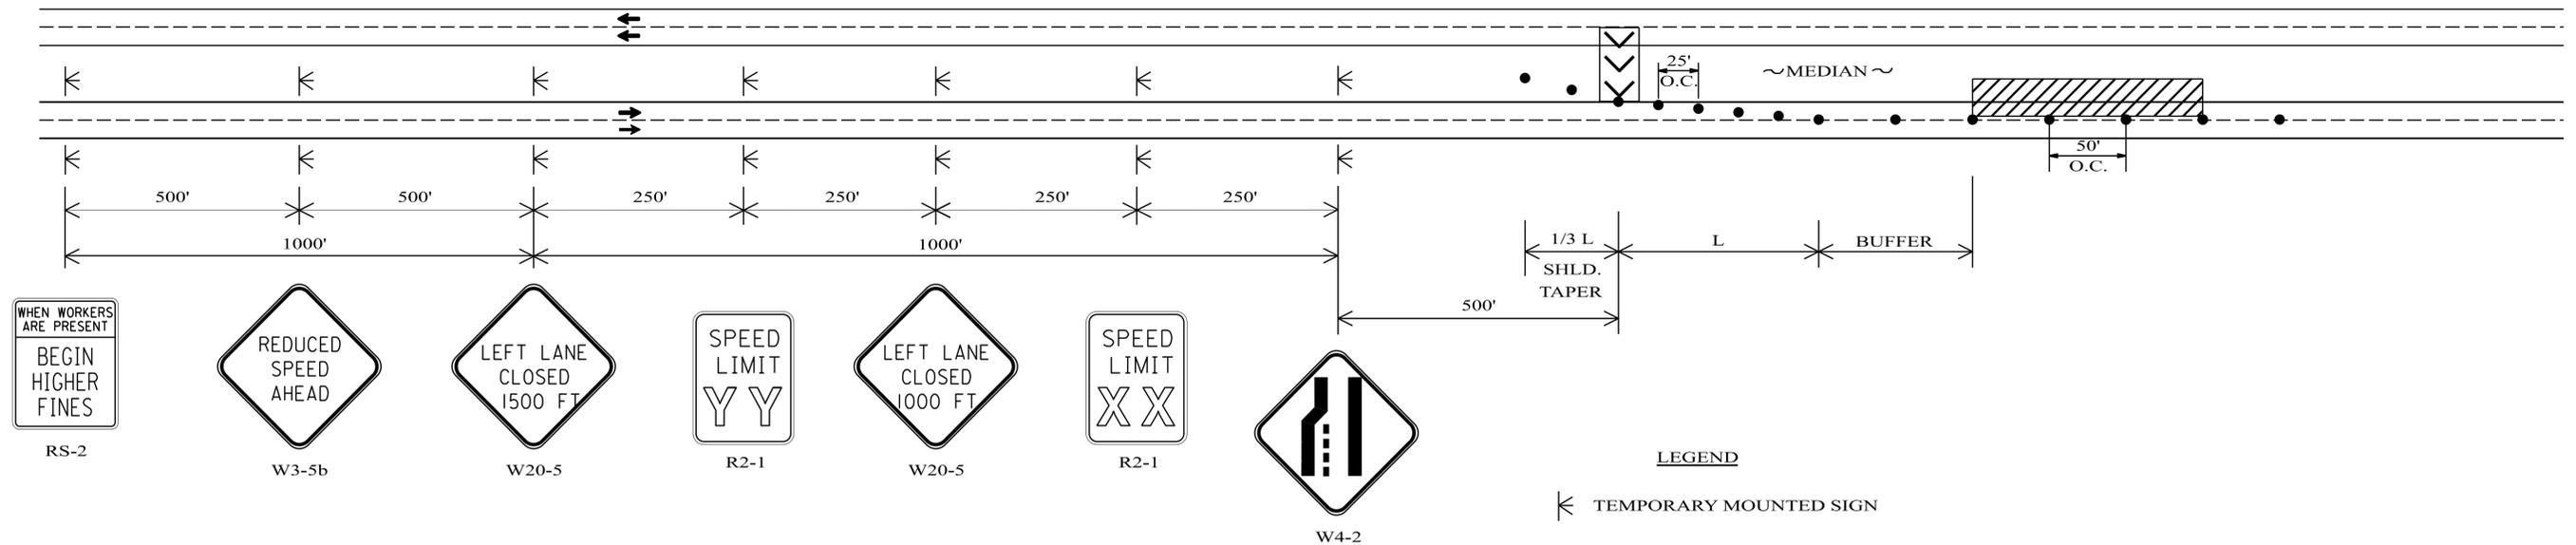

- LEGEND**
- ◀ TEMPORARY MOUNTED SIGN
  - CHANNELIZING DRUM
  - ▨ WORK AREA
  - ▶▶▶ PORTABLE SEQUENTIAL ARROW AND CHEVRON SIGN UNIT

### GENERAL NOTES

- ALL SIGNS SHALL BE TEMPORARY MOUNTED AS SHOWN, UNLESS THE WORK PERIOD EXCEEDS FOUR (4) DAYS. IN SUCH CASES, THE SIGNS SHALL BE POST MOUNTED.
- SIGN (XX) SHALL SHOW THE SPEED IN THE WORK ZONE. SIGN (YY) SHALL BE USED IF SPEED REDUCTION REQUIRES TWO SIGNS.

NOT TO SCALE

--SPECIFICATIONS--  
CURRENT ALABAMA DEPARTMENT OF TRANSPORTATION



ALABAMA DEPARTMENT OF TRANSPORTATION  
1409 COLISEUM BOULEVARD  
MONTGOMERY, AL 36130-3050

REVISIONS:  
1. Updated sign references for MUTCD 11th Edition on 11-19-2025 by C.F.E.

Bureau Std Engr: G.L.D.  
DRAWN BY:  
DATE DRAWN:  
REVISED DATE: 11-19-2025

DESIGN BUREAU SPECIAL DRAWING  
DETAILS FOR MULTILANE DIVIDED  
HIGHWAY LANE CLOSURES  
(SHORT TERM OPERATIONS)

SPECIAL DRAWING NO  
SPECIAL PROJECT DETAIL  
INDEX NO  
2025A