


TEMPORARY TRAFFIC CONTROL PLAN SHEET

REFERENCE PROJECT NO	FISCAL YEAR	SHEET NO

LEGEND

• POST MOUNTED SIGN

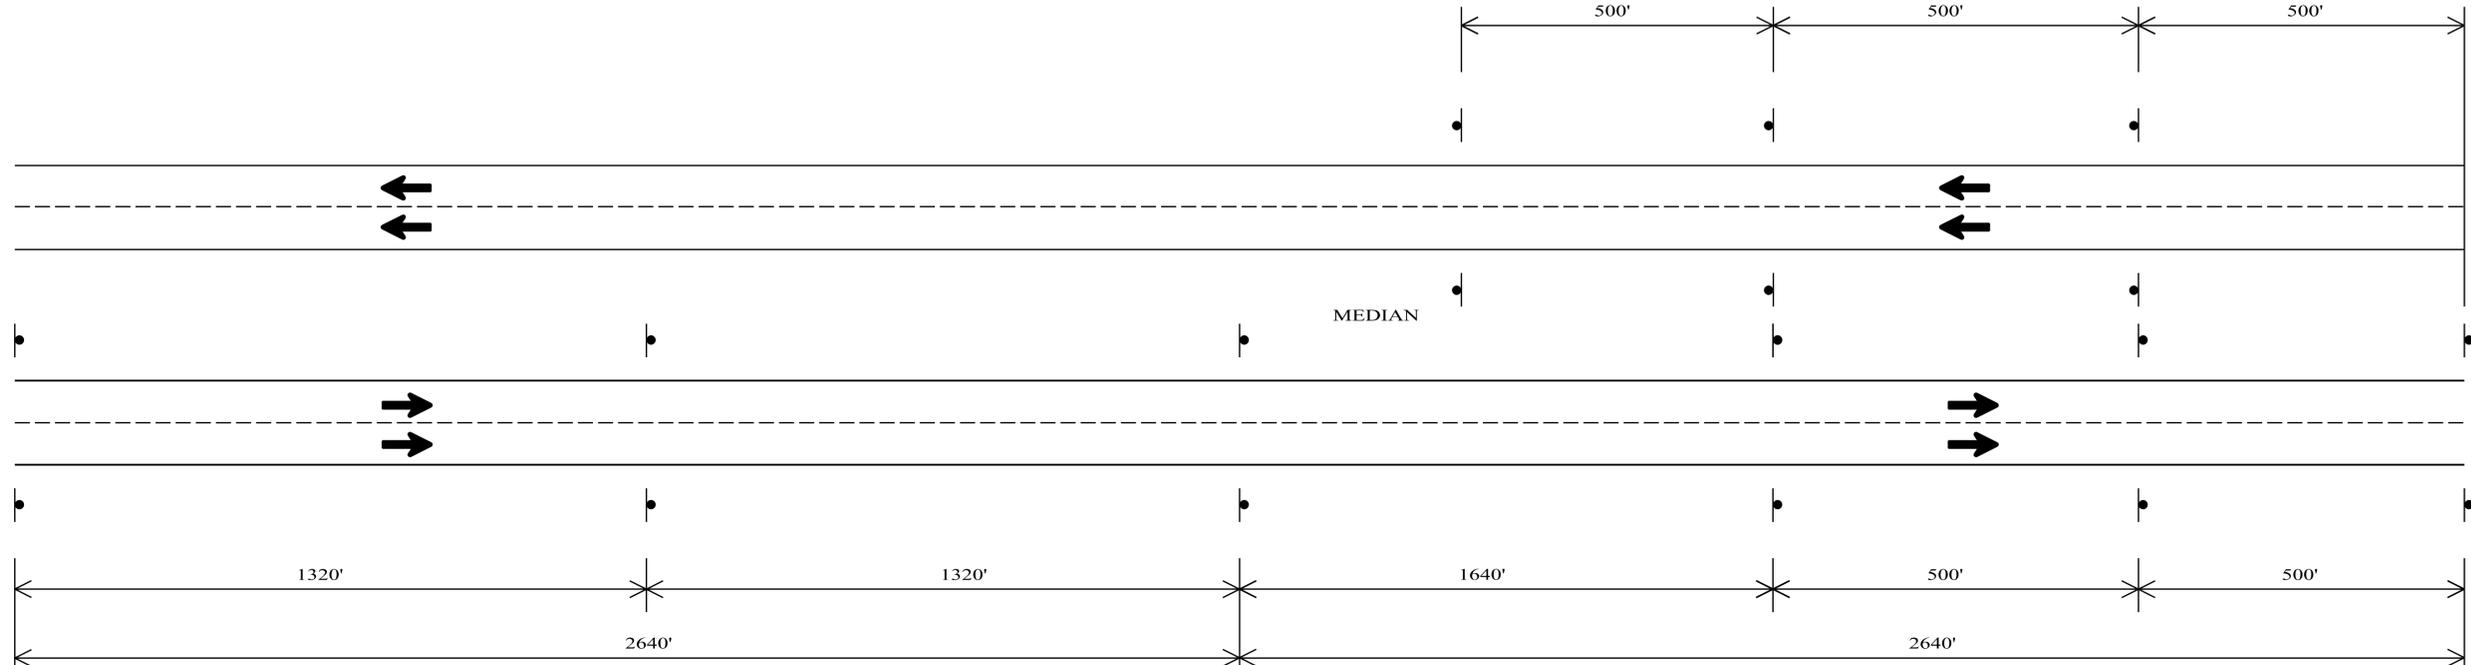

BEGIN OR END
WORK STATION



W20-1



RS-2



W20-1



W20-1



R2-1



G20-1

REQUIRED SIGN SIZES	
G20-1	48" X 24"
G20-2	48" X 24"
R2-1	48" X 60"
RS-2	48" X 60"
RS-3	48" X 48"
W20-1	48" X 48"

THE SIGN SIZES SHOWN ON THIS SHEET SHALL SUPERCEDE THOSE SHOWN ON THE STANDARD HIGHWAY SIGNS DRAWINGS UNLESS OTHERWISE APPROVED BY THE ENGINEER.

GENERAL NOTES

1. ALL SIGNS SHALL BE POST MOUNTED AS SHOWN.
2. SIGN (XX) SHALL SHOW THE POSTED SPEED ENTERING THE WORK ZONE. SIGN (ZZ) SHOW THE POSTED SPEED OUTSIDE THE WORK ZONE.

NOT TO SCALE



ALABAMA DEPARTMENT OF TRANSPORTATION
1409 COLISEUM BOULEVARD
MONTGOMERY, AL 36130-3050

REVISIONS:
1. Updated sign references for MUTCD 11th Edition on 11-19-2025 by C.F.E.

Bureau Std Engr: G.L.D.
DRAWN BY: _____
DATE DRAWN: _____
REVISED DATE: 11-19-2025

DESIGN BUREAU SPECIAL DRAWING
TYPICAL PLACEMENT OF ADVANCE WARNING SIGNS FOR FREEWAYS AND INTERSTATE HIGHWAYS (NO SPEED REDUCTION)

--SPECIFICATIONS-- CURRENT ALABAMA DEPARTMENT OF TRANSPORTATION	
SPECIAL DRAWING NO SPECIAL PROJECT DETAIL	INDEX NO 2026