



# TEMPORARY TRAFFIC CONTROL PLAN SHEET

REFERENCE PROJECT NO	FISCAL YEAR	SHEET NO

## TYPICAL SCHEME FOR OUTSIDE LANE CLOSURE

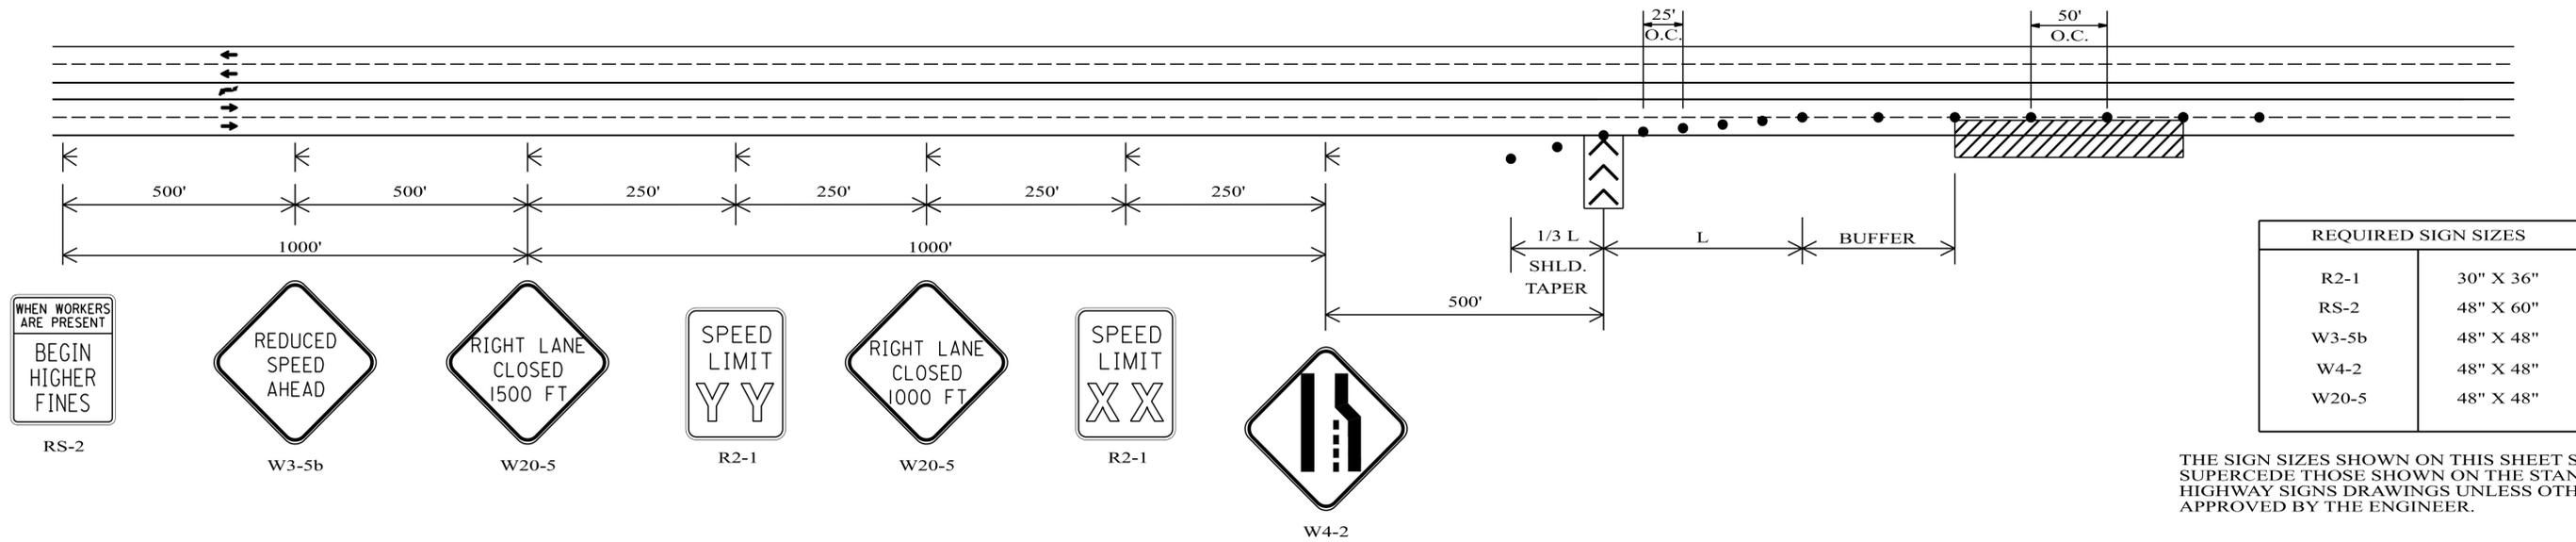

## TYPICAL SCHEME FOR INSIDE LANE CLOSURE

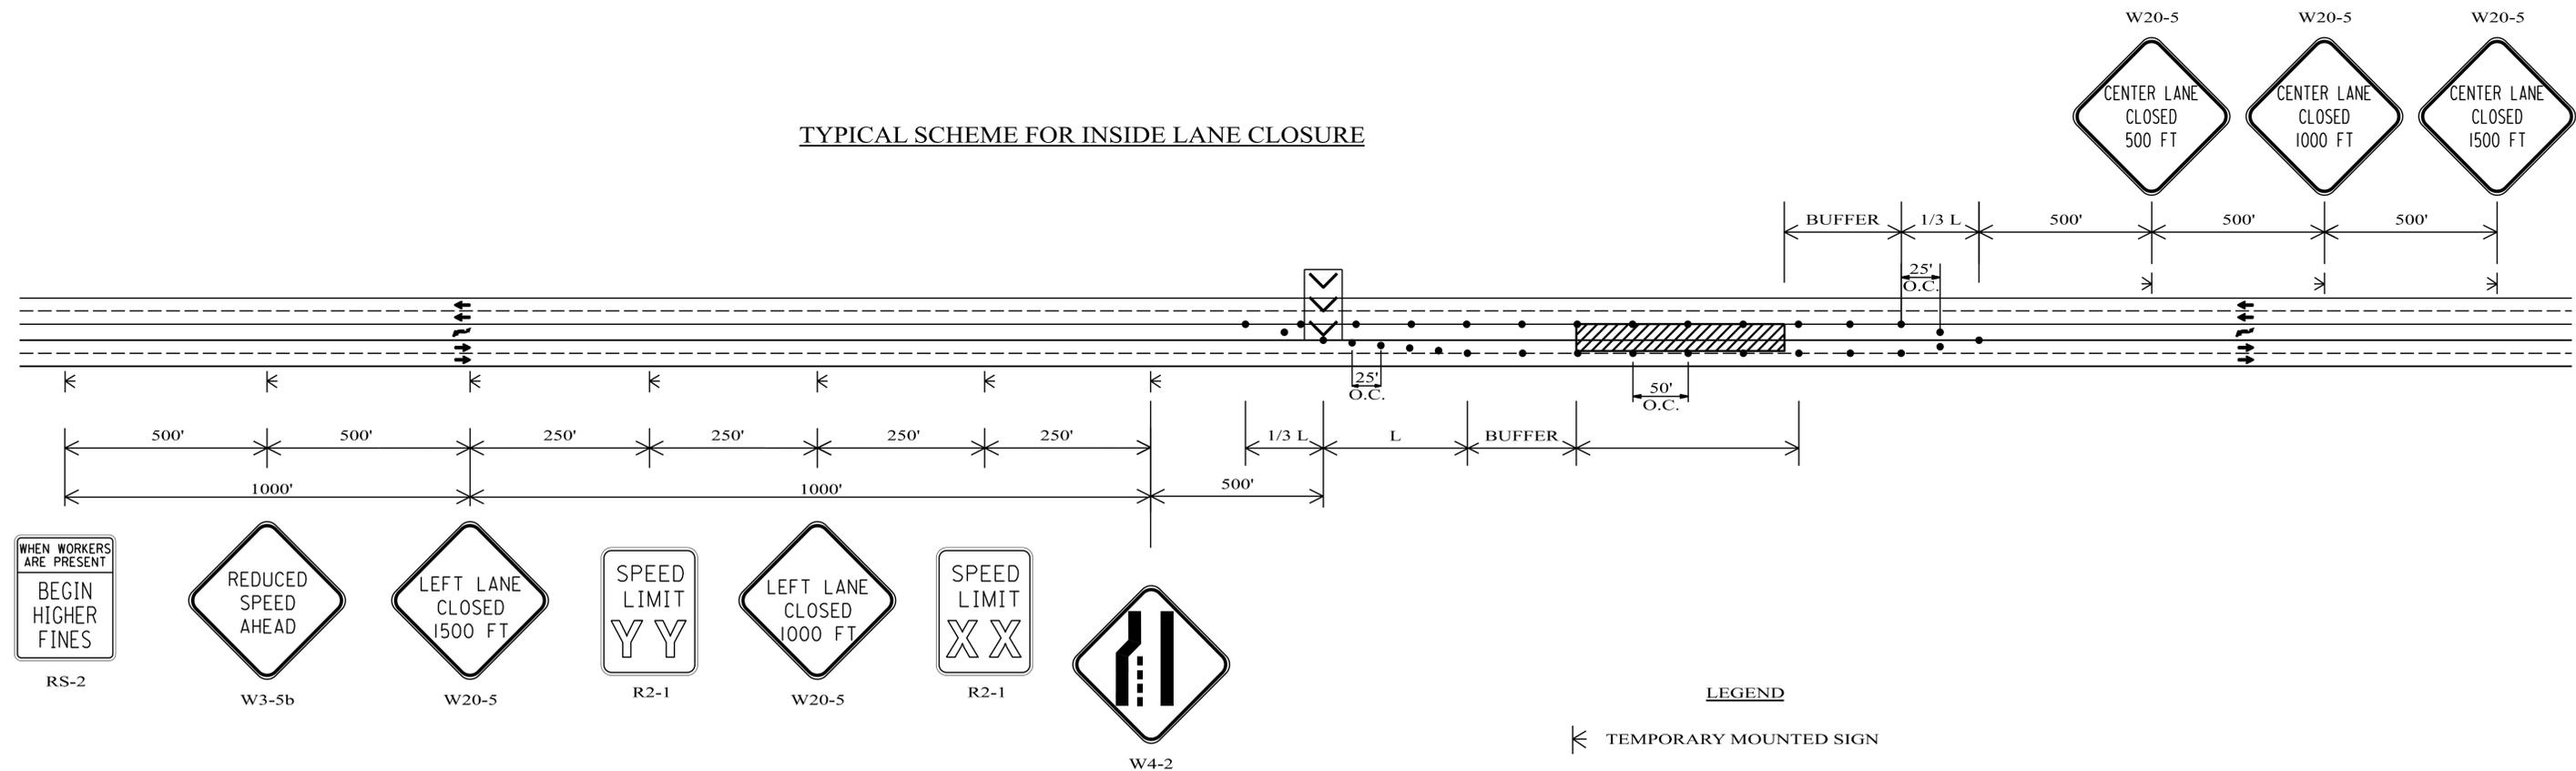

### GENERAL NOTES

1. ALL SIGNS SHALL BE TEMPORARY MOUNTED AS SHOWN, UNLESS THE WORK PERIOD EXCEEDS FOUR (4) DAYS. IN SUCH CASES, THE SIGNS SHALL BE POST MOUNTED.
2. SIGN (XX) SHALL SHOW THE SPEED IN THE WORK ZONE. SIGN (YY) SHALL BE USED IF SPEED REDUCTION REQUIRES TWO SIGNS.
3. FOR INSIDE LANE CLOSURE, SPEED LIMIT REDUCTION DEVICES MAY BE PLACED FOR THE OPPOSITE DIRECTION OF TRAVEL, IF REQUIRED.

### LEGEND

- ⊥ TEMPORARY MOUNTED SIGN
- CHANNELIZING DRUM
- ▨ WORK AREA
- ⏏ PORTABLE SEQUENTIAL ARROW AND CHEVRON SIGN UNIT

NOT TO SCALE