



# TRAFFIC CONTROL PLAN DETAILS FOR LANE CLOSURE TWO LANE HIGHWAY CONE APPLICATION

PROJECT NO.	FISCAL YEAR	SHEET NO.

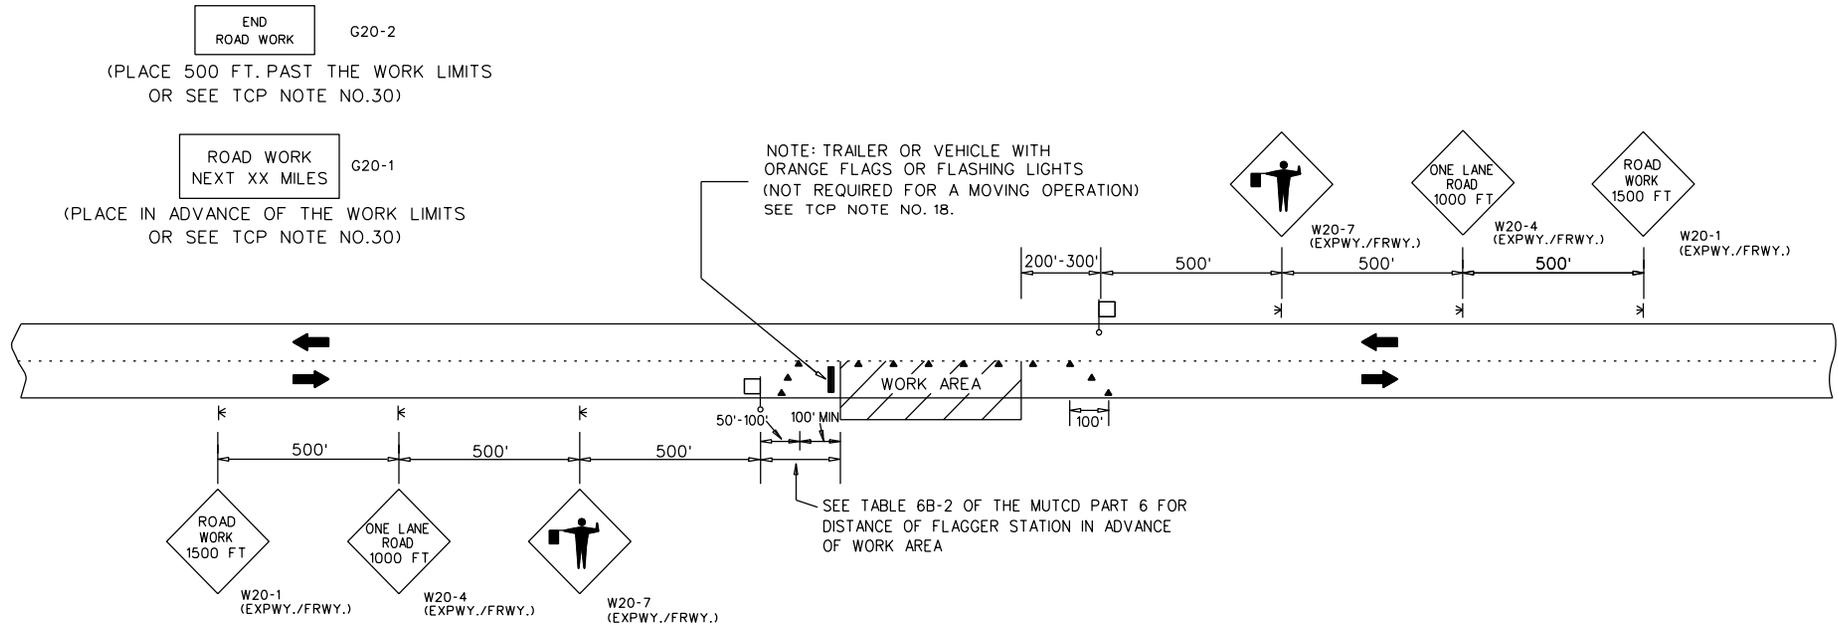

## TWO LANE HIGHWAY - ONE LANE CLOSED FOR USE WITH CONES NOT TO SCALE

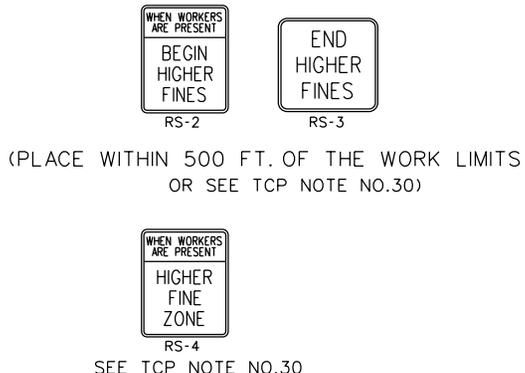

REVISIONS		ALABAMA DEPARTMENT OF TRANSPORTATION
01/30/07 - REVISED NOTE - ADDED PAY PROVISIONS FOR W20-1(MIN) SIGN	12/16/19 - REVISED LANE CLOSURE DIMENSIONS	LOCAL TRANSPORTATION BUREAU
11/27/07 - DELETED DETAILS FOR W20-1(MIN) SIGN	04/05/21 - ADDED R16-3 AND R16-3a SIGNS	TRAFFIC CONTROL PLAN DETAILS FOR LANE CLOSURE TWO LANE HIGHWAY CONE APPLICATION  NOT TO SCALE
08/14/08 - REVISED NOTE NUMBER REFERENCES	04/13/21 - ADDED REFERENCE TO TCP NOTE NO. 30	
07/16/09 - ADDED LEGEND	11/15/21 - ADDED R16-3b SIGN	
10/30/12 - REVISED SIGNS BASED ON SIGN REVISION IN THE 2013 SPEC./STD. DRAWING BOOK	12/01/25 - UPDATED HIGHER FINES SIGN DESIGNATIONS AND UPDATED TABLE TO 6B-2	
10/6/17 - CHANGED BUREAU NAME		

LEGEND	
⊞	TEMPORARY MOUNTED SIGN
	POST MOUNTED SIGN
▨	CONES
□	FLAGGER