


TRAFFIC CONTROL PLAN DETAILS FOR LANE CLOSURE TWO LANE HIGHWAY PILOT CAR APPLICATION

PROJECT NO.	FISCAL YEAR	SHEET NO.

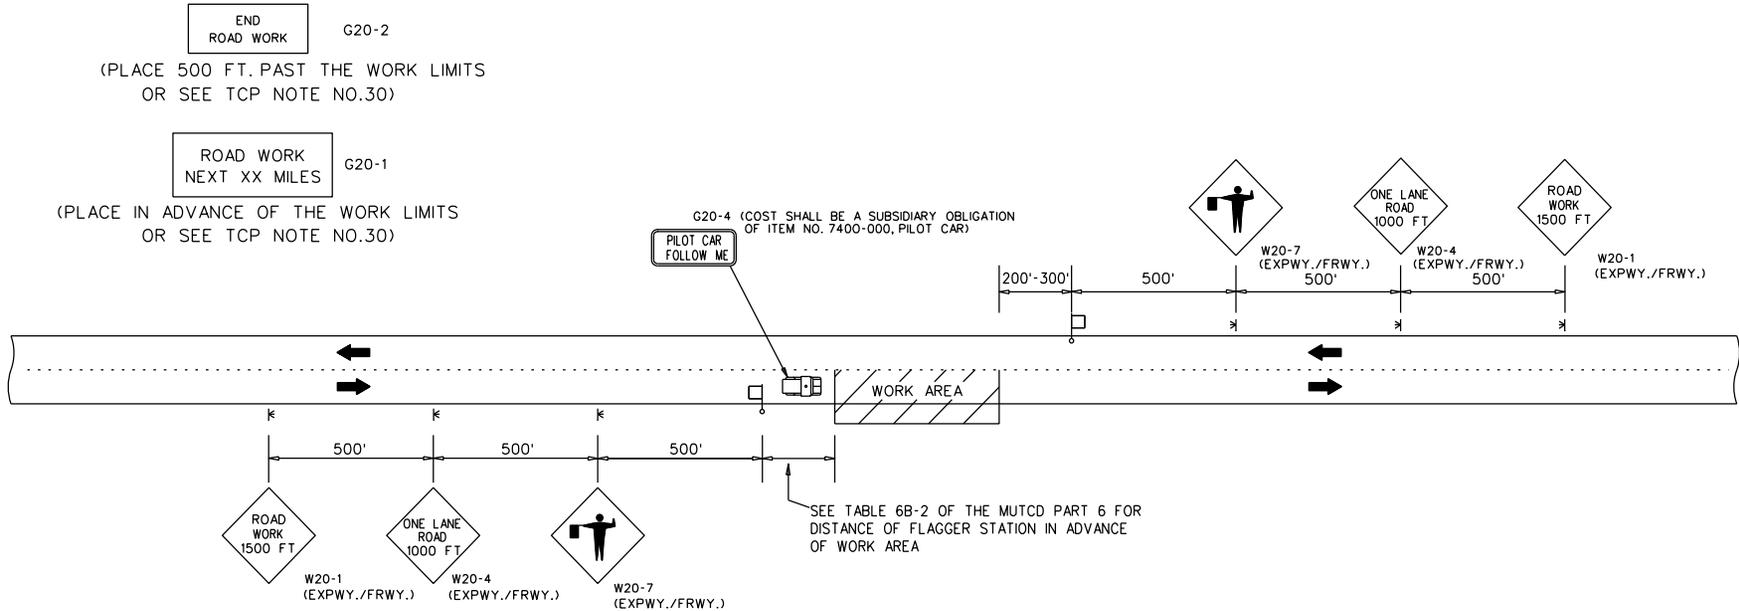

TWO LANE HIGHWAY - ONE LANE CLOSED
FOR USE WITH PILOT CAR
NOT TO SCALE



 (PLACE WITHIN 500 FT. OF THE WORK LIMITS
OR SEE TCP NOTE NO.30)


 SEE TCP NOTE NO.30

REVISIONS		ALABAMA DEPARTMENT OF TRANSPORTATION
01/30/07 - REVISED NOTE - ADDED PAY PROVISIONS FOR W20-1(MIN) SIGN	12/16/19 - REVISED LANE CLOSURE DIMENSIONS	LOCAL TRANSPORTATION BUREAU
11/27/07 - DELETED DETAILS FOR W20-1(MIN) SIGN	04/05/21 - ADDED R16-3 & R16-3a SIGNS	
08/14/08 - REVISED NOTE NUMBER REFERENCES	04/13/21 - ADDED REFERENCE TO TCP NOTE NO. 30	TRAFFIC CONTROL PLAN DETAILS FOR LANE CLOSURE TWO LANE HIGHWAY PILOT CAR APPLICATION
07/16/09 - ADDED LEGEND	11/15/21 - ADDED R16-3b SIGN	
04/05/10 - ADDED PILOT CAR DETAIL	12/01/25 - UPDATED HIGHER FINES SIGN DESIGNATION AND UPDATED TABLE TO 6B-2	
10/30/12 - REVISED SIGNS BASED ON SIGN REVISION IN THE 2013 SPEC./STD. DRAWING BOOK		
10/06/17 - CHANGED BUREAU NAME		
NOT TO SCALE		

LEGEND	
⊞	TEMPORARY MOUNTED SIGN
	POST MOUNTED SIGN
▨	CONES
□	FLAGGER