

END ROAD WORK G20-2
(PLACE 500 FT. PAST THE WORK LIMITS OR SEE TCP NOTE NO. 30)



ROAD WORK NEXT XX MILES G20-1
(PLACE IN ADVANCE OF THE WORK LIMITS OR SEE TCP NOTE NO. 30)

WHEN WORKERS ARE PRESENT
BEGIN HIGHER FINES RS-2


END HIGHER FINES RS-3

(PLACE WITHIN 500 FT. OF THE WORK LIMITS OR SEE TCP NOTE NO. 30)


WHEN WORKERS ARE PRESENT
HIGHER FINE ZONE RS-4
SEE TCP NOTE NO. 30

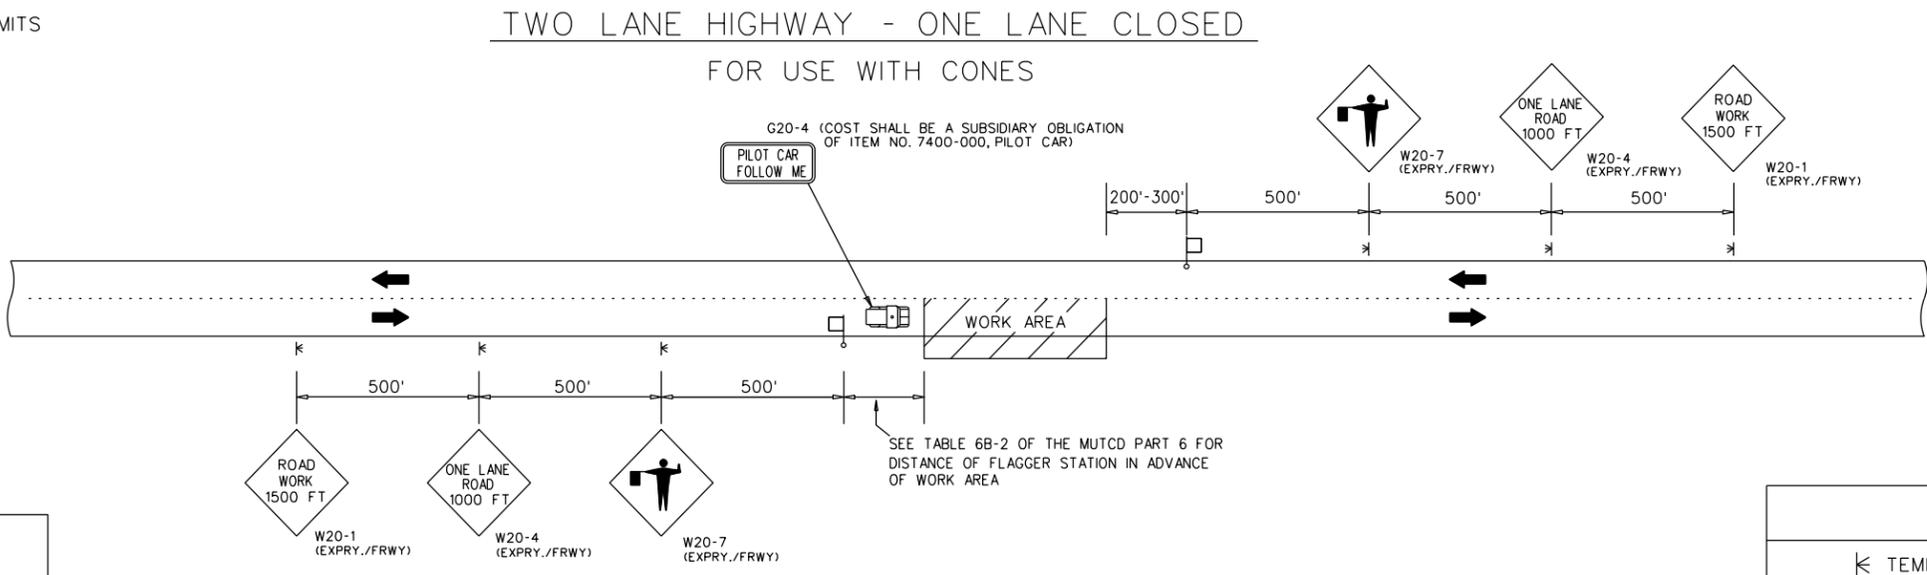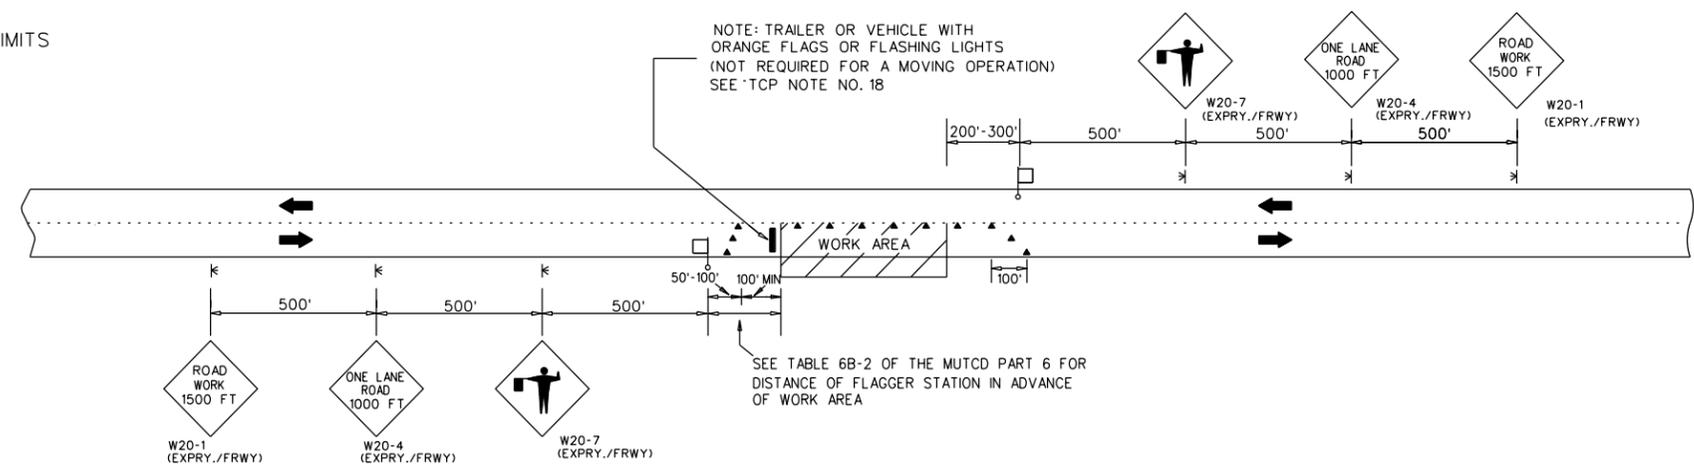


LEGEND	
⊥	TEMPORARY MOUNTED SIGN
⊥	POST MOUNTED SIGN
▲	CONES
⊠	FLAGGER

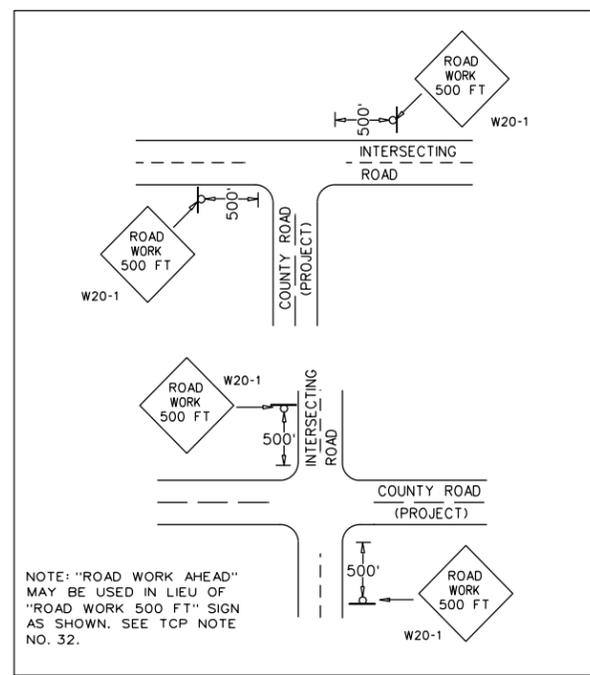

DETAIL FOR PLACEMENT OF W20-1 SIGN AT INTERSECTING ROADS

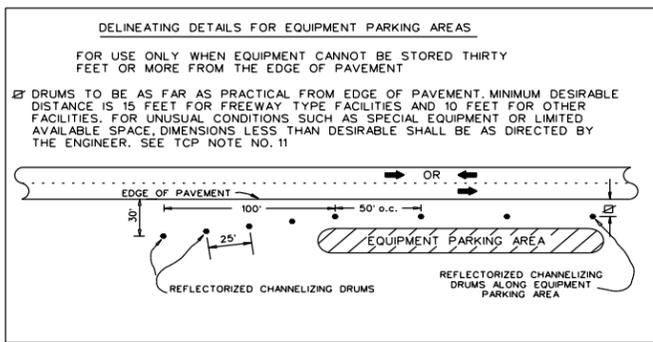

DELINEATING DETAILS FOR EQUIPMENT PARKING AREAS

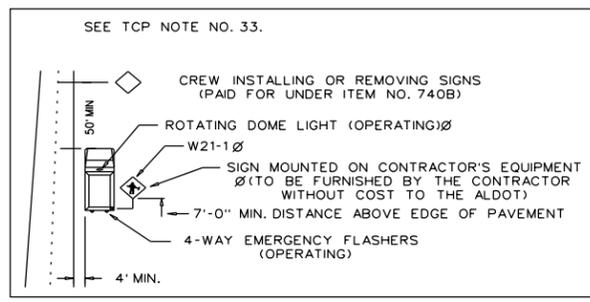

T.C.P. FOR INSTALLING OR REMOVING CONSTRUCTION SIGNS

REVISIONS	
DRAWN - 01/05/07	ADDED R16-3 AND R16-3a SIGNS - 04/05/21
REVISED NOTE - ADDED PAY PROVISIONS FOR W20-1(MIN) SIGN - 01/30/07	ADDED REFERENCE TO TCP NOTE 30 - 04/13/21
DELETED DETAILS FOR W20-1(MIN) SIGN - 11/27/07	ADDED R16-3b SIGN - 11/15/21
REVISED NOTE NUMBER REFERENCES - 08/14/08	UPDATED HIGHER FINES SIGN DESIGNATIONS AND UPDATED TABLE TO 6B-2 - 12/01/25
ADDED LEGEND - 07/16/09	
ADDED PILOT CAR DETAIL 04/05/10	
REVISED SIGNS BASED ON SIGN REVISIONS IN THE 2013 SPEC./STD. DRAWING BOOK 10/30/12	
CHANGED BUREAU NAME IN TITLE BLOCK - 10/06/17	
REVISED LANE CLOSURE DIMENSIONS - 12/16/19	

ALABAMA DEPARTMENT OF TRANSPORTATION

LOCAL TRANSPORTATION BUREAU

TRAFFIC CONTROL PLAN
DETAILS FOR LANE CLOSURE
TWO LANE HIGHWAY
PILOT CAR AND/OR CONE APPLICATION
NOT TO SCALE