

2

STEPHEN BLAIR DON CHAPPELL

LOCATION	PERSONNEL	CLASS	TRUCK NUMBER	MISC. EQUIPMENT
Site 2 Exit 31 SR-225	MICHAEL KERLEY	TMT III	ST-18820	W/VMS
	JARRON HALL	TMT I	ST-15630	W/LIGHT BAR
	AL LONGWORTH	TMT II		

22

**MOBILE AREA
IN PLACE
PERSONNEL**

EXIT 31 @ SR-225

23

TL/ATL IN PLACE

26

**READY TO
IMPLEMENT**

30

**NOTIFY TL TO
BEGIN
PROCEDURE**

45

**SB ATL
PASSED**

57

**ATL'S NB
HAVE PASSED**

59

**INTERCHANGE
CLEAR**

67


**TRAFFIC
REVERSED**

104

**INTERCHANGE
CLEAR**

114

**TRAFFIC
NORMAL**

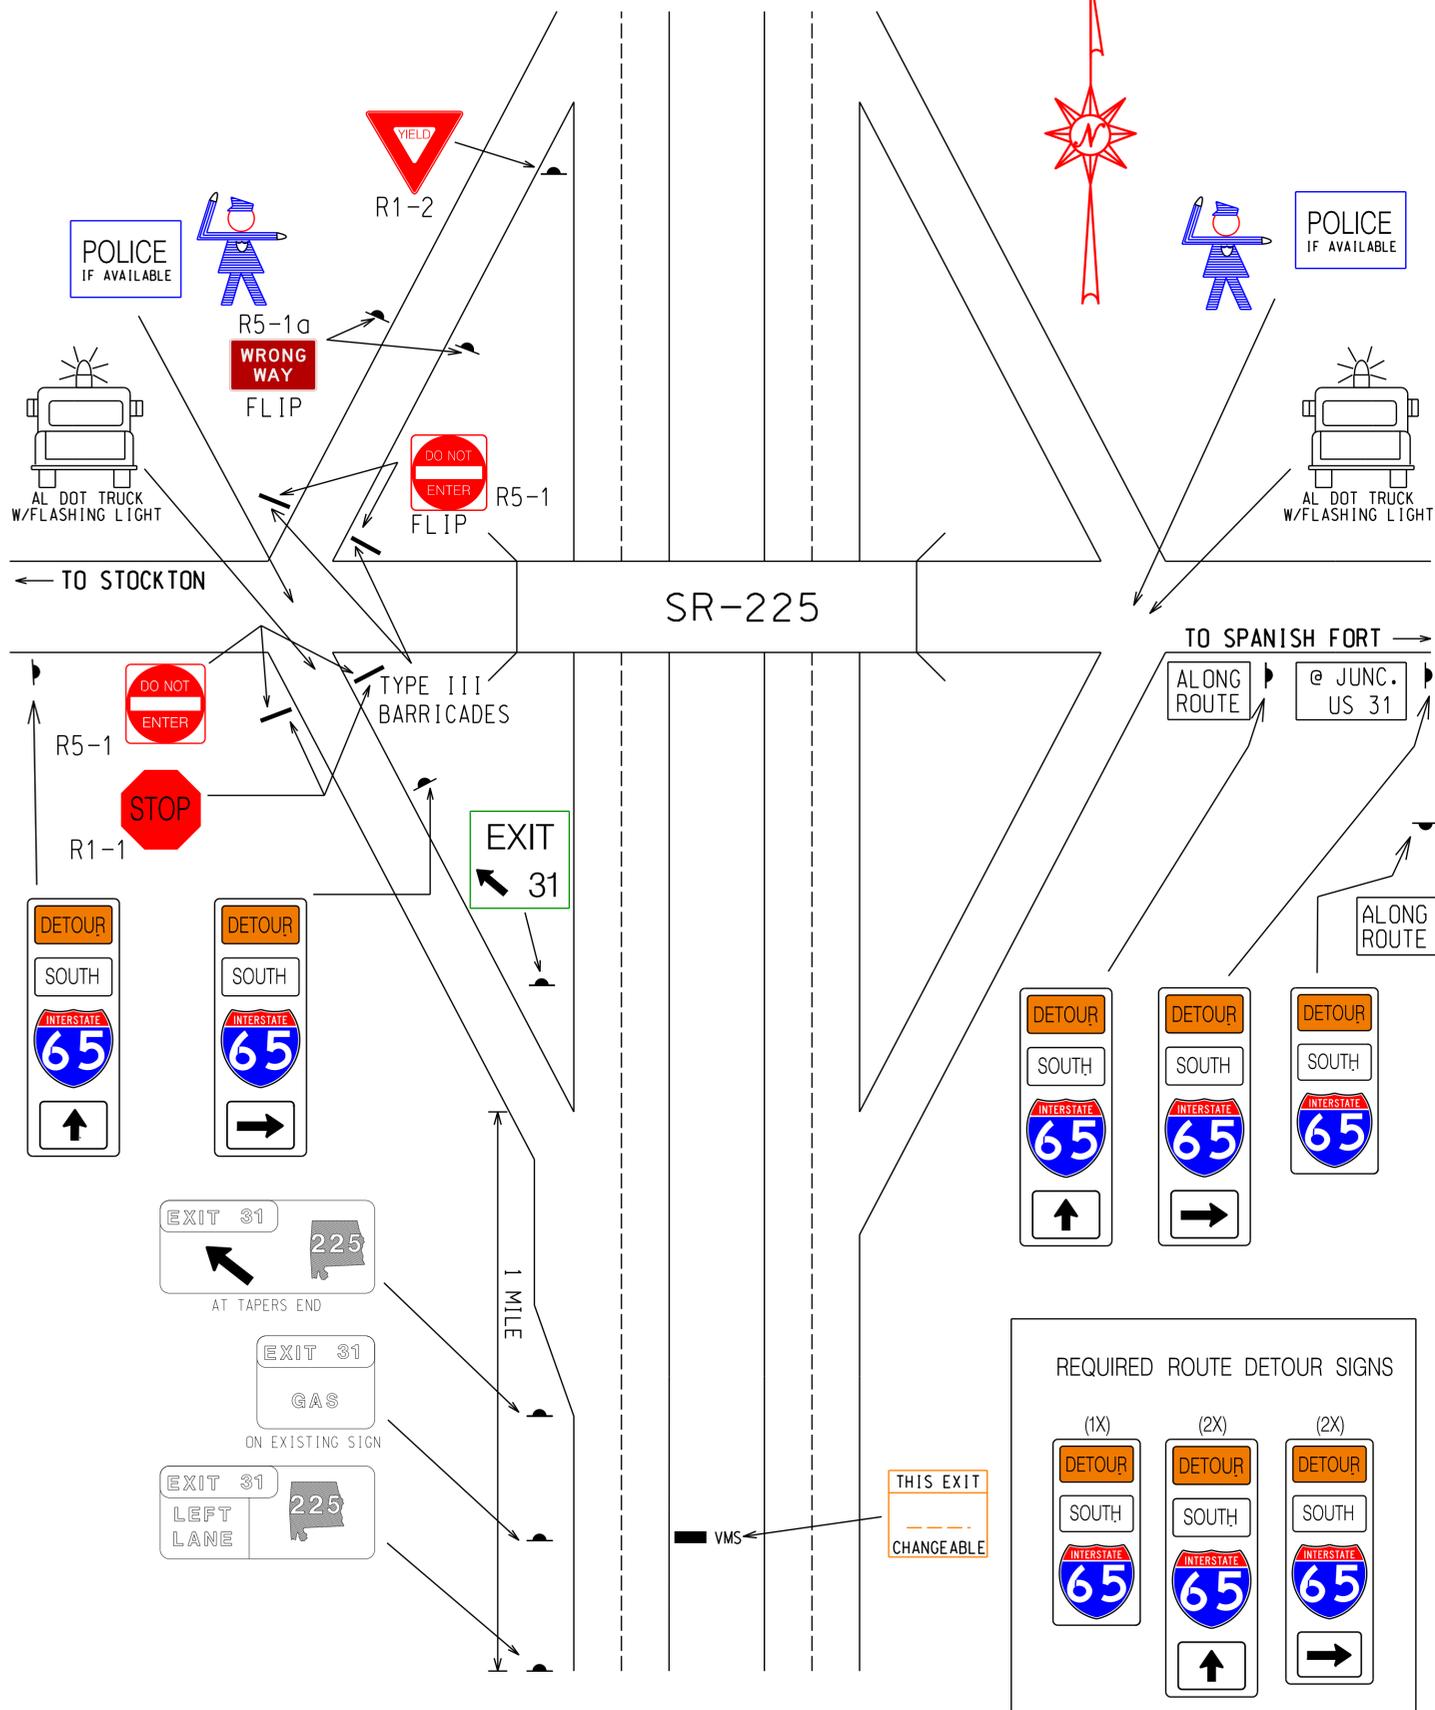

REQUIRED	
2	TYPE III BARRICADES W/STOP SIGNS W/DO NOT ENTER
1	YIELD SIGNS
2	LAW ENFORCEMENT
5	ROUTE DETOUR SIGNS
1	EXIT AHEAD SIGNS
1	EXIT LT. LN. SIGN
1	EXIT SERVICES SIGN
1	EXIT ARROW SIGN

NOTE : COVER ALL INAPPROPRIATE SIGNS