

3

CRAIG PHILLIPS WILL WHALEY

LOCATION	PERSONNEL	CLASS	TRUCK NUMBER	MISC. EQUIPMENT
Site 3 Exit 34 SR-59	PAUL PATTERSON	TMT III - CL	ST-16740 VAN	W/ Trailer
	LINCOLN MUND	TMT I	ST-19260	
	MARSHALL COLEMAN	TMT II		
	BUDDY BURRIS	TMT II	ST-15793 PICKUP	W/ VMS
	DAVID CAMPIS	TMT II		
	RUSSELL PARK	EA III	ST-18695 PICK UP	

22

**MOBILE AREA
IN PLACE
PERSONNEL**

EXIT 34 @ SR-59

23

TL/ATL IN PLACE

26

**READY TO
IMPLEMENT**

30

**NOTIFY TL TO
BEGIN
PROCEDURE**

45

**SB ATL
PASSED**

57

**ATL'S NB
HAVE PASSED**

59

**INTERCHANGE
CLEAR**

67


**TRAFFIC
REVERSED**

104

**INTERCHANGE
CLEAR**

114

**TRAFFIC
NORMAL**

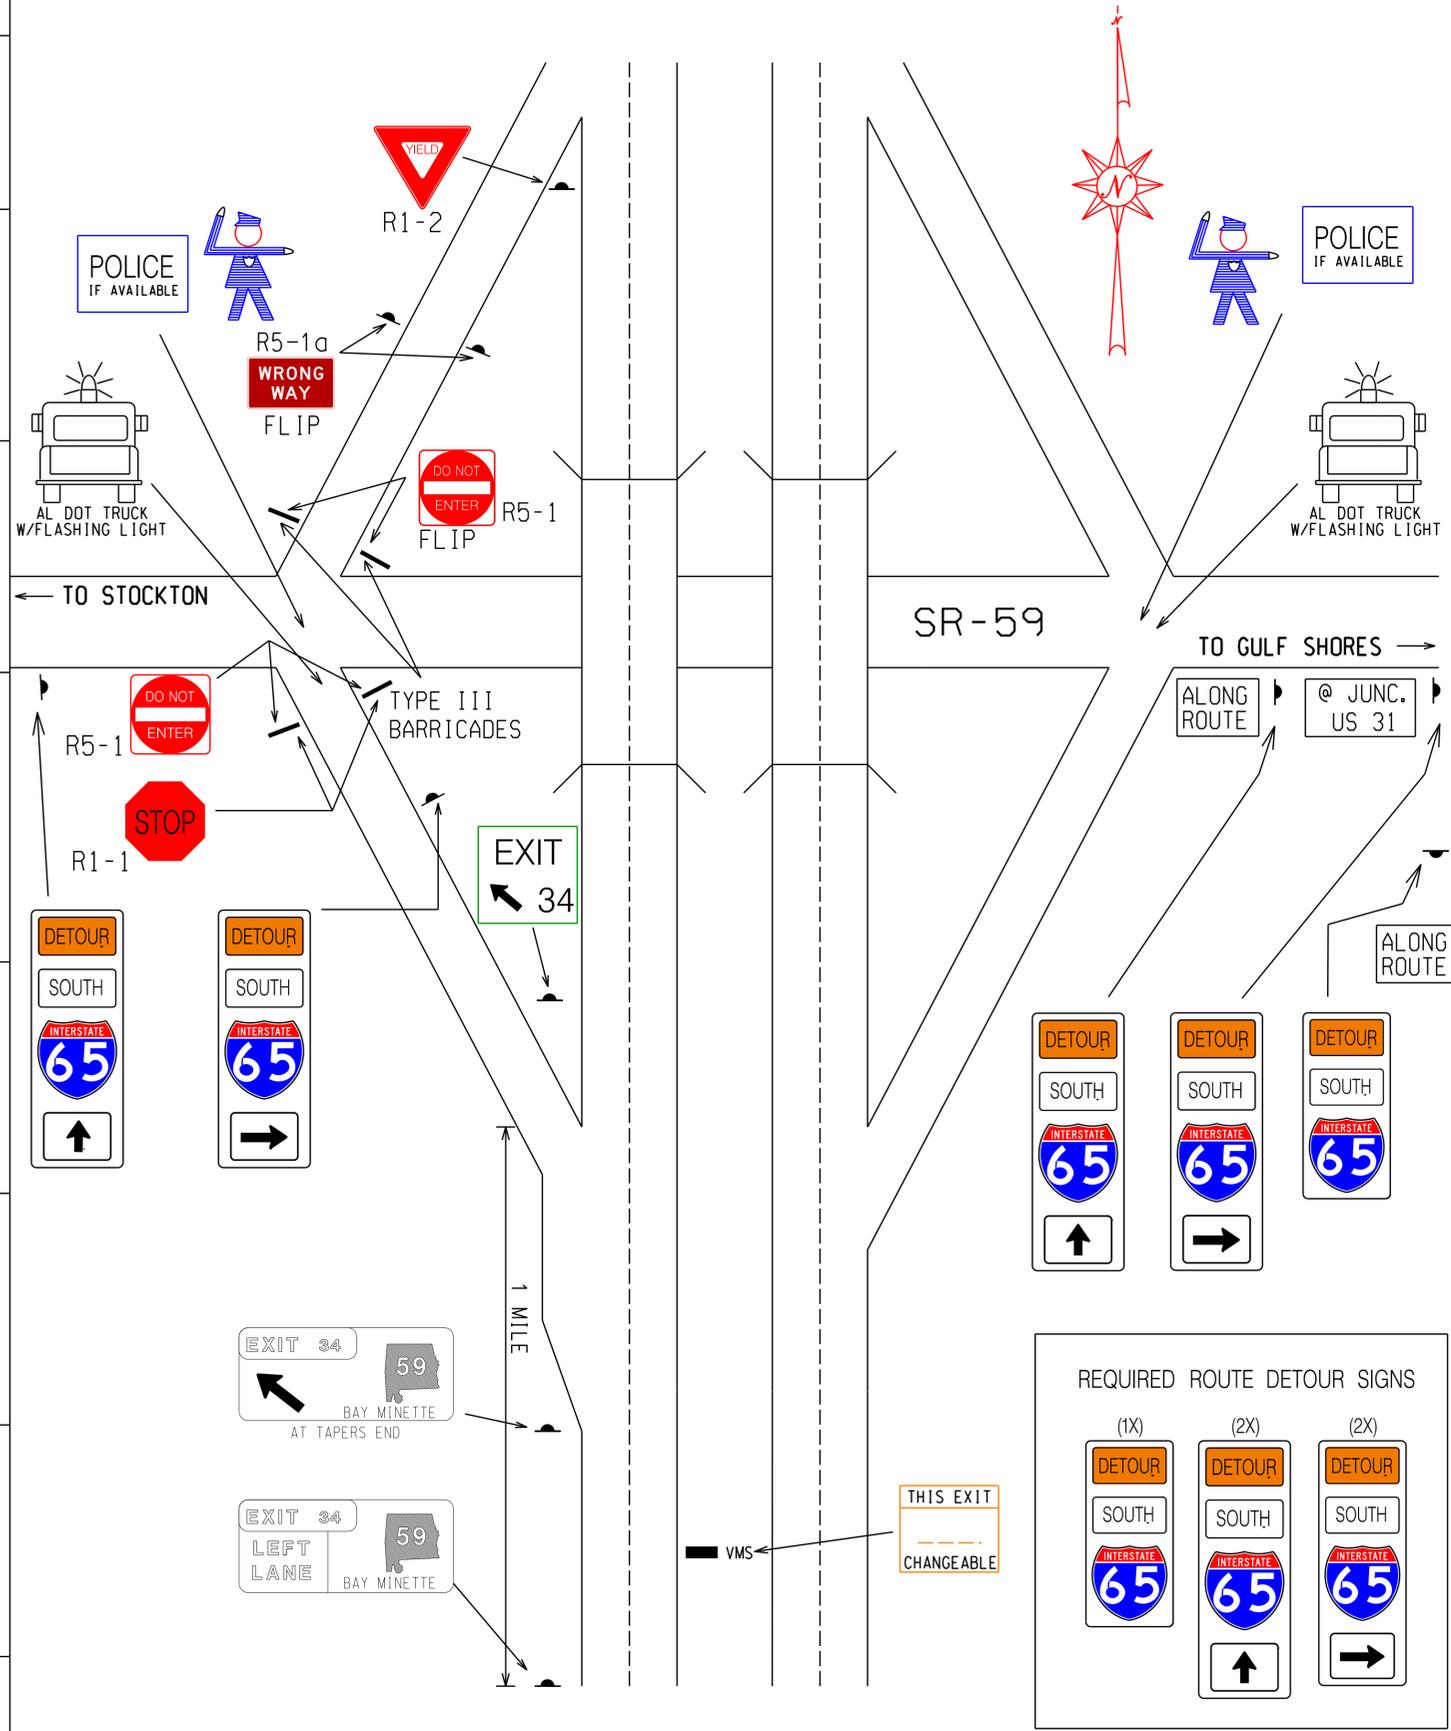

REQUIRED	
2	TYPE III BARRICADES W/STOP SIGNS W/DO NOT ENTER
1	YIELD SIGNS
2	LAW ENFORCEMENT
5	ROUTE DETOUR SIGNS
1	EXIT AHEAD SIGNS
1	EXIT LT. LN. SIGN
1	EXIT SERVICES SIGN
1	EXIT ARROW SIGN

**NOTE : COVER ALL
INAPPROPRIATE SIGNS**

REVISED: JUNE 1, 2025