

6

JASON WATKINS JOHN EMERY

LOCATION	PERSONNEL	CLASS	TRUCK NUMBER		MISC. EQUIPMENT
Site 6 Exit 54 CR-1	MACKS HASTINGS	TMT III-CL	ST-17188		W/ TRAILER
	ROBERT WILLIAMS	TMT I			
	MICHAEL ANDERSON	TMT I			
	CHRISTOPHER JONES	TMT I			
	KENNY JAMES	TMT II	ST-18969 PICKUP		W/ VMS
	ALLEN JOHNSON	TMT II			

MOBILE AREA IN PLACE PERSONNEL

EXIT 54 @ CR-1

TL/ATL IN PLACE

READY TO IMPLEMENT

NOTIFY TL TO PROCEDURE

SB ATL PASSED


ATL'S NB HAVE PASSED

INTERCHANGE CLEAR

TRAFFIC REVERSED

INTERCHANGE CLEAR

TRAFFIC NORMAL

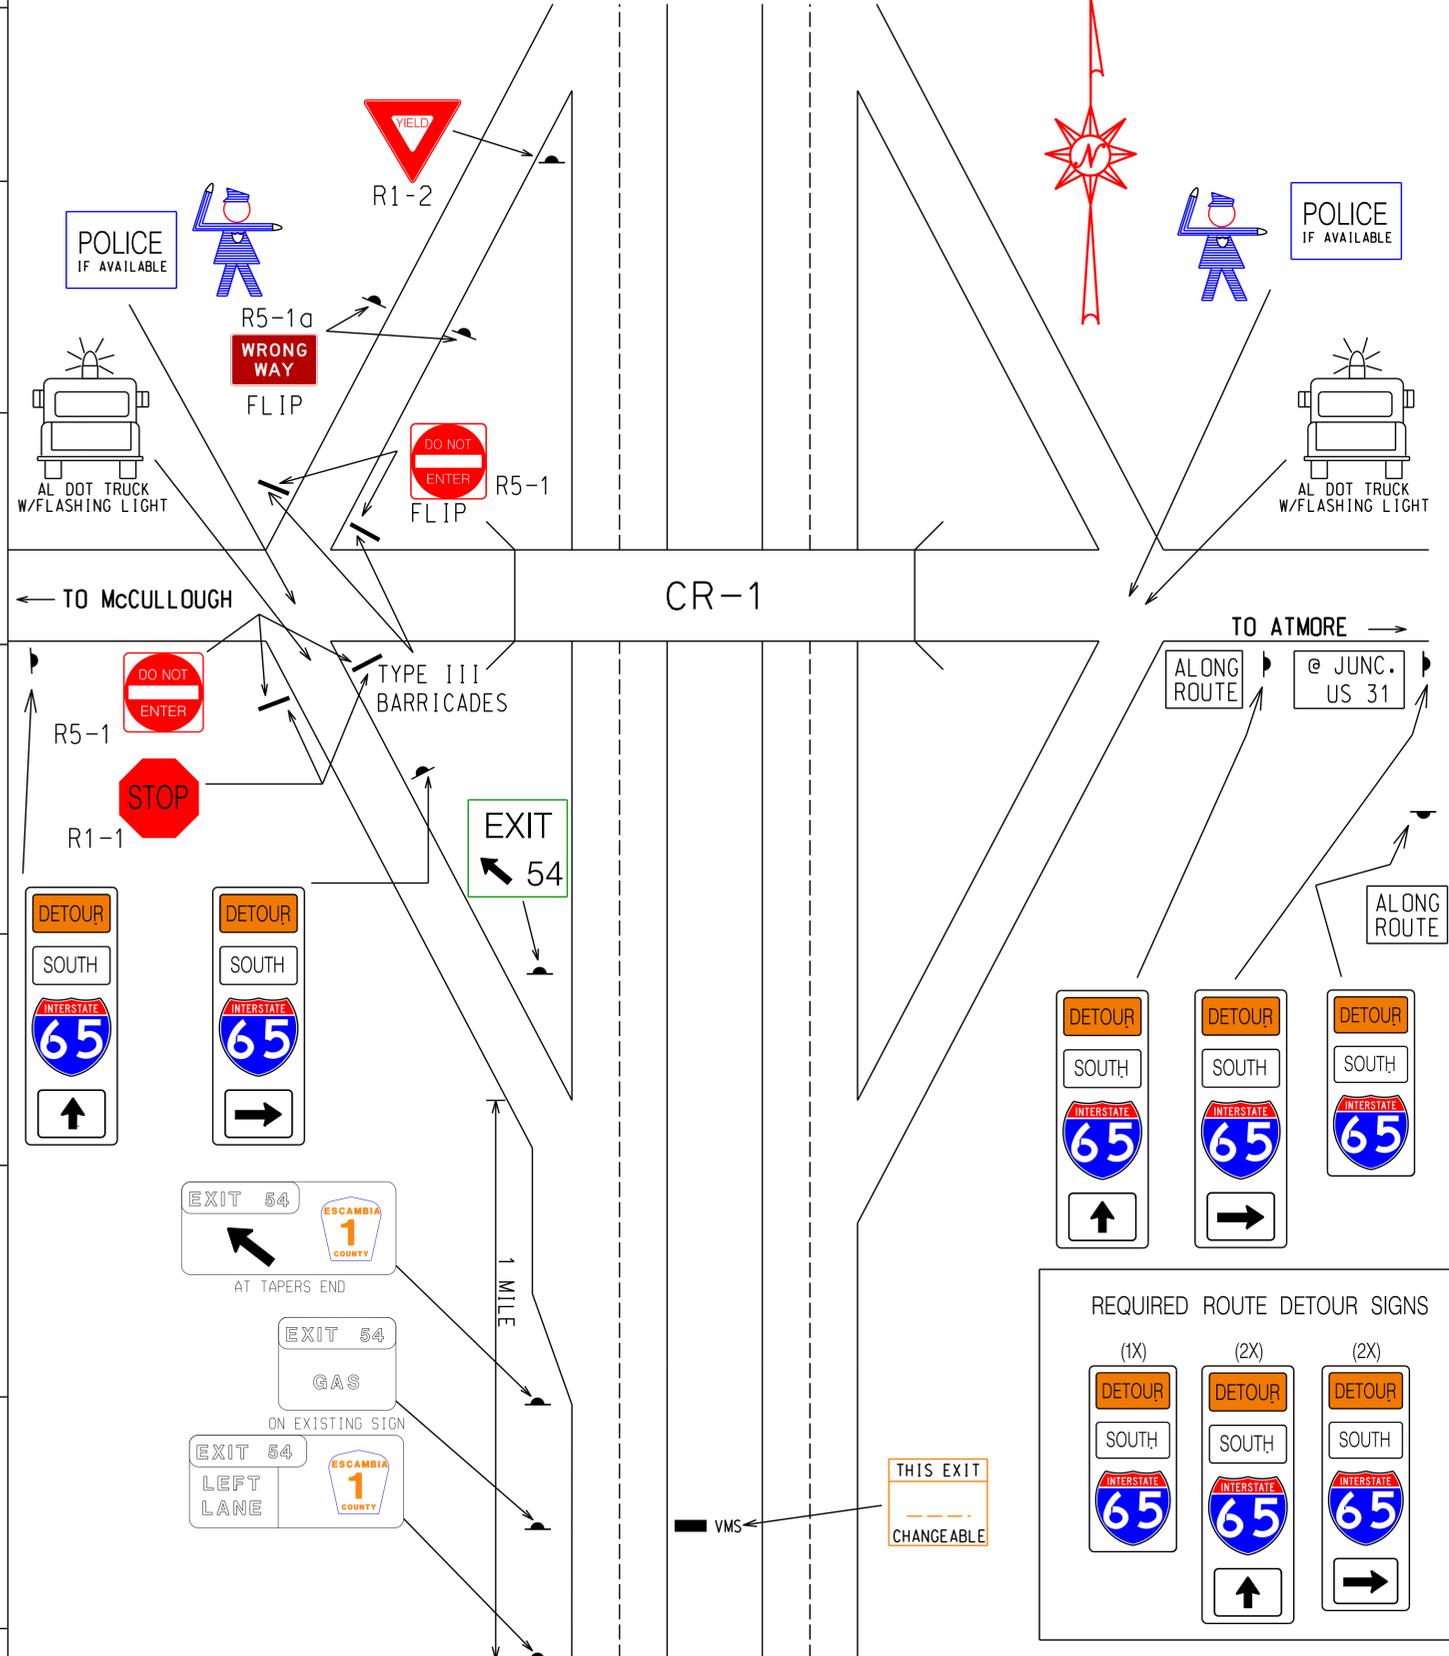

REQUIRED	
2	TYPE III BARRICADES W/STOP SIGNS W/DO NOT ENTER
1	YIELD SIGNS
2	LAW ENFORCEMENT
5	ROUTE DETOUR SIGNS
1	EXIT AHEAD SIGNS
1	EXIT LT. LN. SIGN
1	EXIT SERVICES SIGN
1	EXIT ARROW SIGN

NOTE : COVER ALL INAPPROPRIATE SIGNS