

# 8

# SHANE TRIPPANY

# JAMES KYZER

**22**  
**MOBILE AREA IN PLACE**  
**PERSONNEL**

LOCATION	PERSONNEL	CLASS	TRUCK NUMBER	MISC. EQUIPMENT
<b>Site 8</b> Exit 31 SR-225	DERECK SMITH	TMT III	ST-18697 PICKUP	
	FRED JOHNSON	TMT II	ST-18408	W/VMS
	JASON CRISWELL	TMT II	ST-14366 ATTENUATOR	
	ALBERT MOORE	TMT III	ST-17919	

**23**  
**TL/ATL IN PLACE**

**26**  
**READY TO IMPLEMENT**

**30**  
**NOTIFY TL TO BEGIN PROCEDURE**

**40**  
**ATL ARRIVES AT TYPE B INTERCHANGE**

**48**  
**ATL ARRIVES AT TYPE B INTERCHANGE**

**57**  
**ATL'S NB HAVE PASSED**


**59**  
**INTERCHANGE CLEAR**

**67**  
**TRAFFIC REVERSED**

**104**  
**INTERCHANGE CLEAR**

**114**  
**TRAFFIC NORMAL**

## EXIT 57 @ CR-21

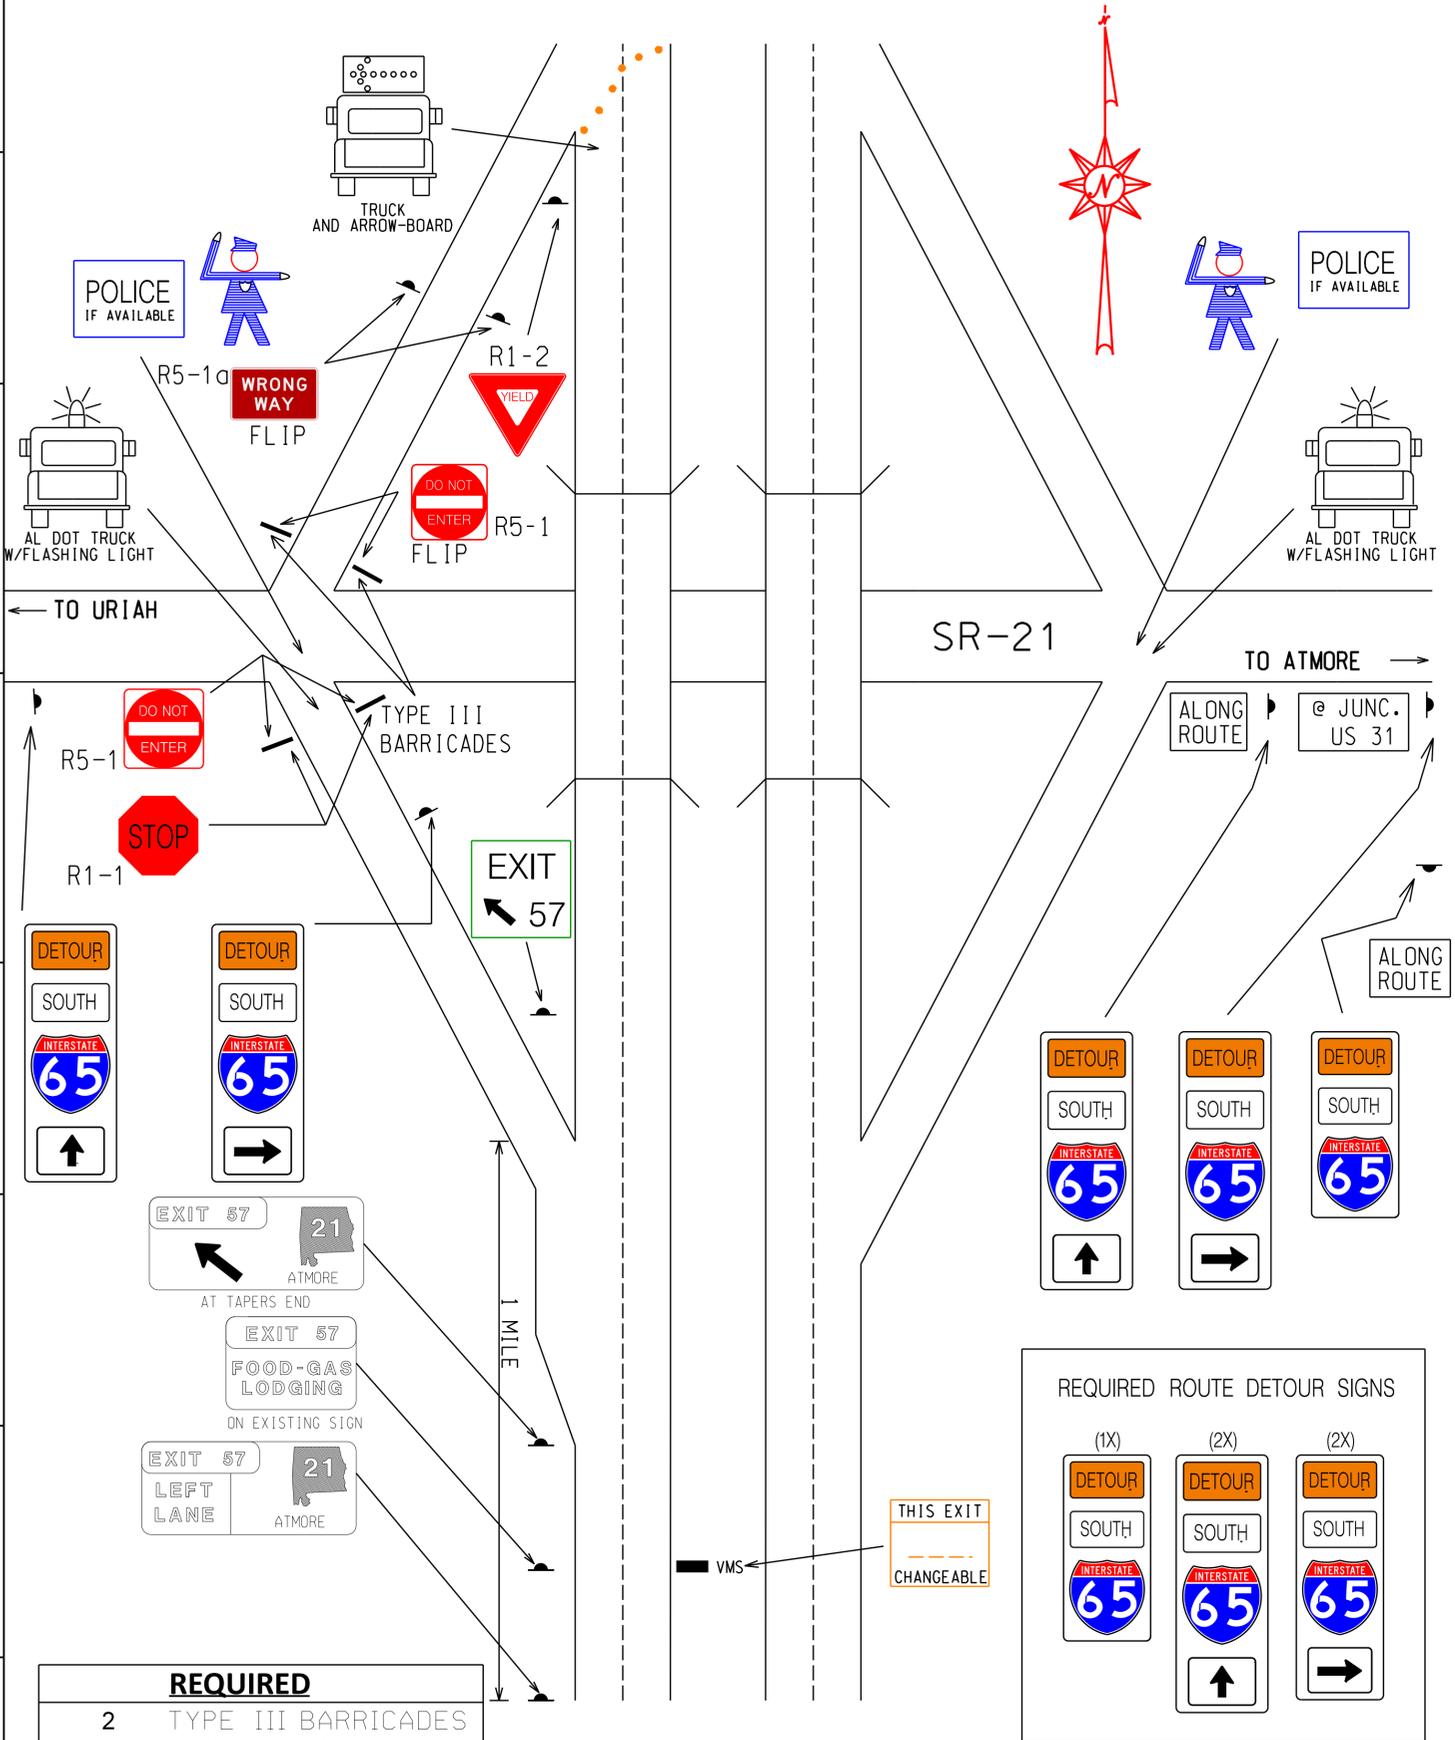

- REQUIRED**
- 2 TYPE III BARRICADES W/STOP SIGNS W/DO NOT ENTER
  - 1 YIELD SIGNS
  - 2 LAW ENFORCEMENT
  - 5 ROUTE DETOUR SIGNS
  - 1 EXIT AHEAD SIGNS
  - 1 EXIT LT. LN. SIGN
  - 1 EXIT SERVICES SIGN
  - 1 EXIT ARROW SIGN
  - 2 ALL TRAFFIC MUST EXIT 1/2 MILE SIGNS
  - 2 ALL TRAFFIC MUST EXIT 1 MILE SIGNS

**NOTE : COVER ALL INAPPROPRIATE SIGNS**