

10

JASON DANIELS

SYDNEY METZLER

KAITLYN MORGAN

22 **MOBILE AREA IN PLACE PERSONNEL**

LOCATION	PERSONNEL	CLASS	TRUCK NUMBER	MISC. EQUIPMENT
Site 10 Exit 69 SR-113	MICHAEL KING	TMT II - CL	ST-17496 CREWCAB	TM/ARW BRD, W/TLR
	LAPRINCETON WILEY	TMT II	ST-18053 VAN	W/VMS
	MIKE BLACKMON	EA III	ST-19421 PICKUP	
	WILLIE MCCASKILL	EA II		

23 **TL/ATL IN PLACE**

26 **READY TO IMPLEMENT**

30 **NOTIFY TL TO BEGIN PROCEDURE**

40 **ATL ARRIVES AT TYPE B INTERCHANGE**

48 **ATL ARRIVES AT TYPE B INTERCHANGE**


57 **ATL'S NB HAVE PASSED**

59 **INTERCHANGE CLEAR**

67 **TRAFFIC REVERSED**

104 **INTERCHANGE CLEAR**

114 **TRAFFIC NORMAL**

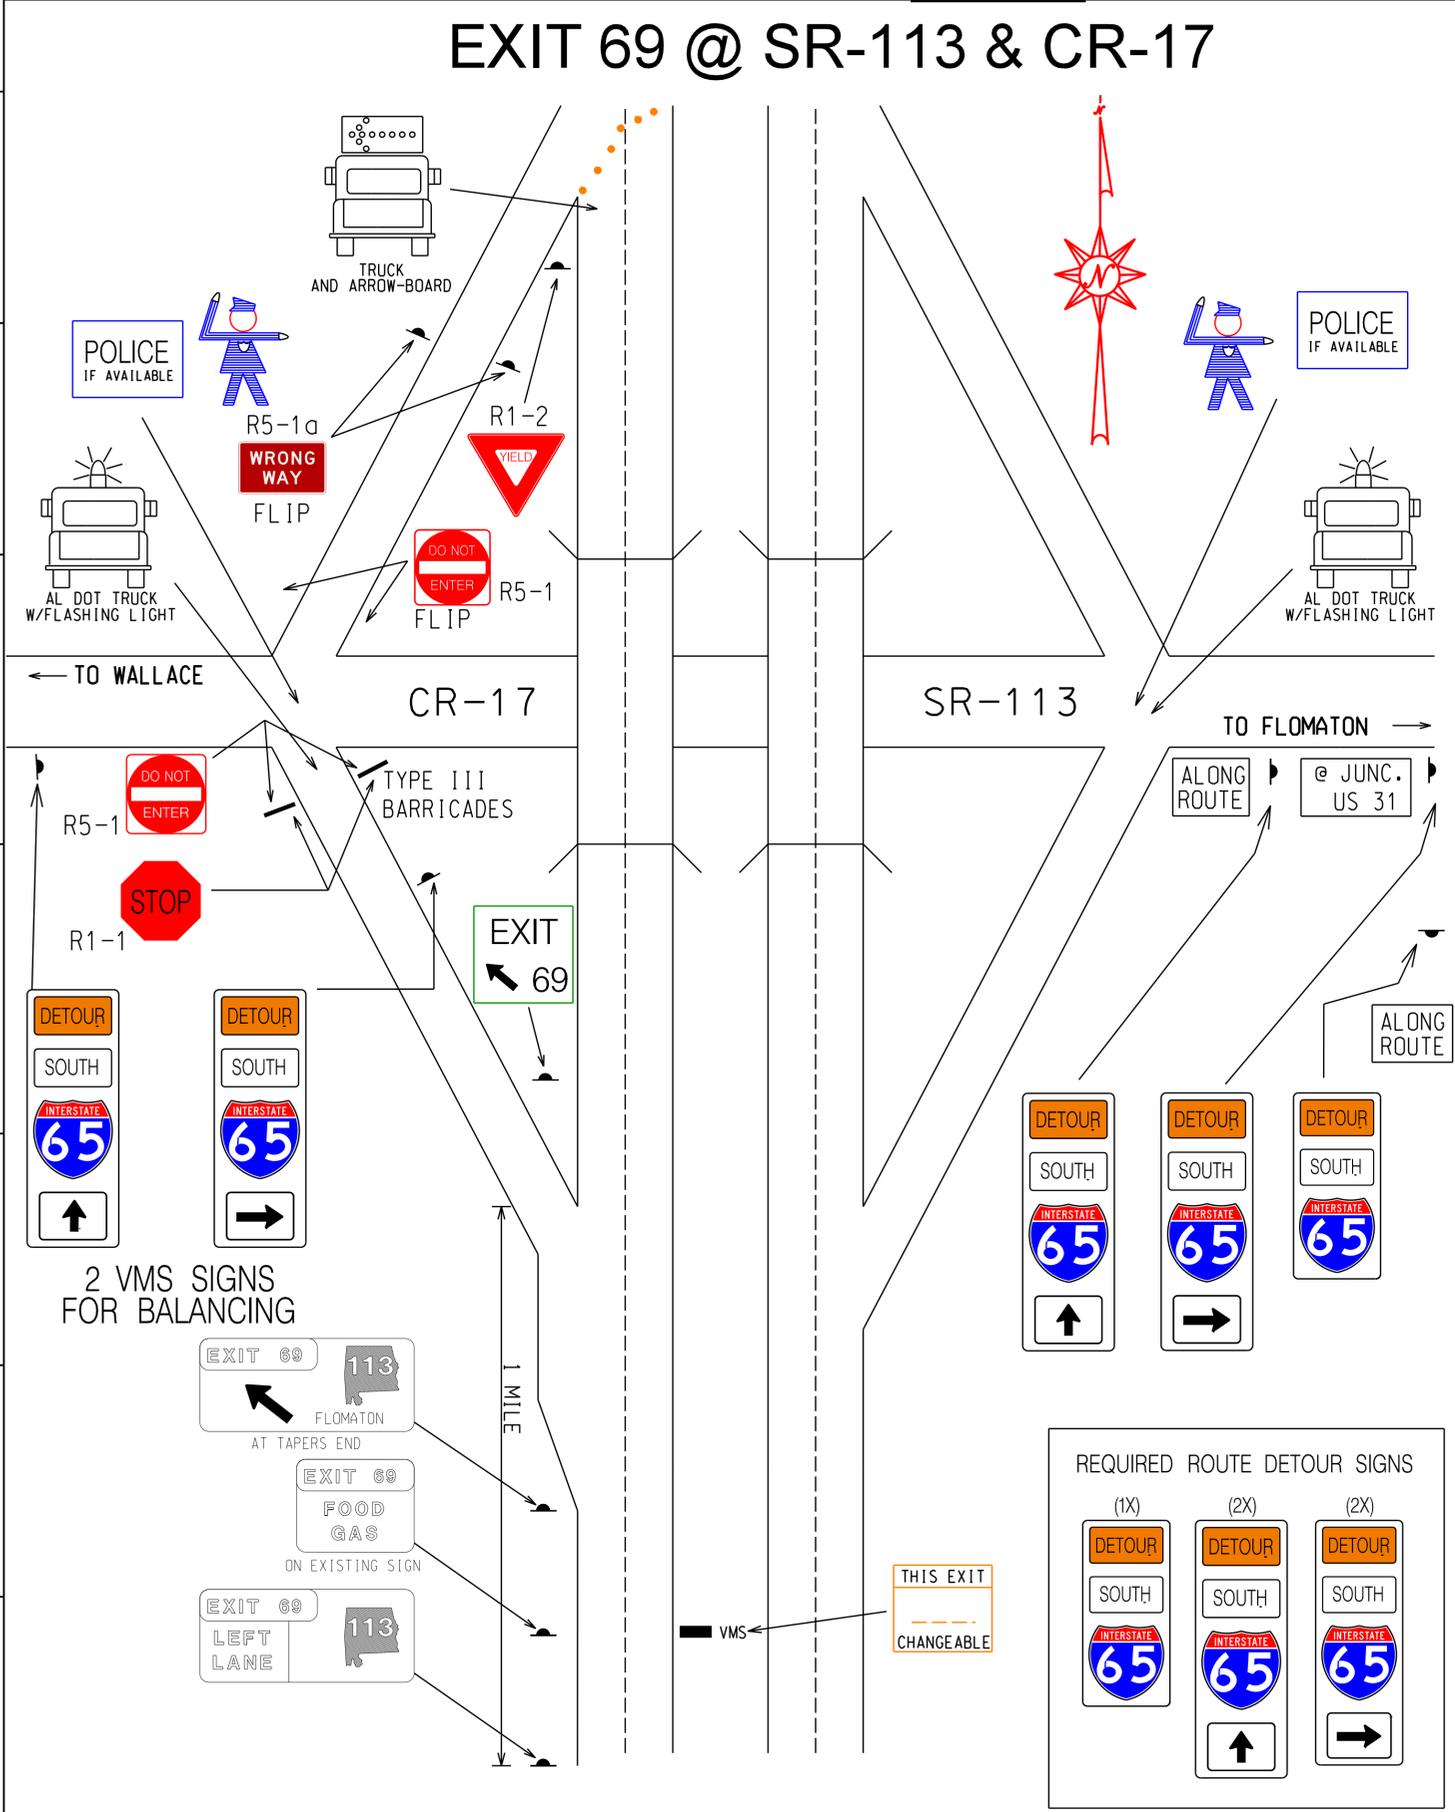

REQUIRED	
2	TYPE III BARRICADES W/STOP SIGNS W/DO NOT ENTER
1	YIELD SIGNS
2	LAW ENFORCEMENT
5	ROUTE DETOUR SIGNS
1	EXIT AHEAD SIGNS
1	EXIT LT. LN. SIGN
1	EXIT SERVICES SIGN
1	EXIT ARROW SIGN
2	ALL TRAFFIC MUST EXIT 1/2 MILE SIGNS
2	ALL TRAFFIC MUST EXIT 1 MILE SIGNS

NOTE : COVER ALL INAPPROPRIATE SIGNS