


11

TODD CONNELL

DEWAYNE EHLERS

22	MOBILE AREA IN PLACE PERSONNEL
23	TL/ATL IN PLACE
26	READY TO IMPLEMENT
30	NOTIFY TL TO BEGIN PROCEDURE
40	ATL ARRIVES AT TYPE B INTERCHANGE
48	ATL ARRIVES AT TYPE B INTERCHANGE
57	ATL'S NB HAVE PASSED
59	INTERCHANGE CLEAR
67	TRAFFIC REVERSED
104	INTERCHANGE CLEAR
114	TRAFFIC NORMAL

LOCATION	PERSONNEL	CLASS	TRUCK NUMBER	MISC. EQUIPMENT
Site 11 Exit 77 SR-41	MICHAEL GRIFFIN	TMT III	ST-17497 CREWCAB	TM/ARW BRD, W/TLR
	RICHARD BROWN	TMT II	ST-18399 PICKUP	W/VMS
	VICTOR OLIVER	EA I - CL		

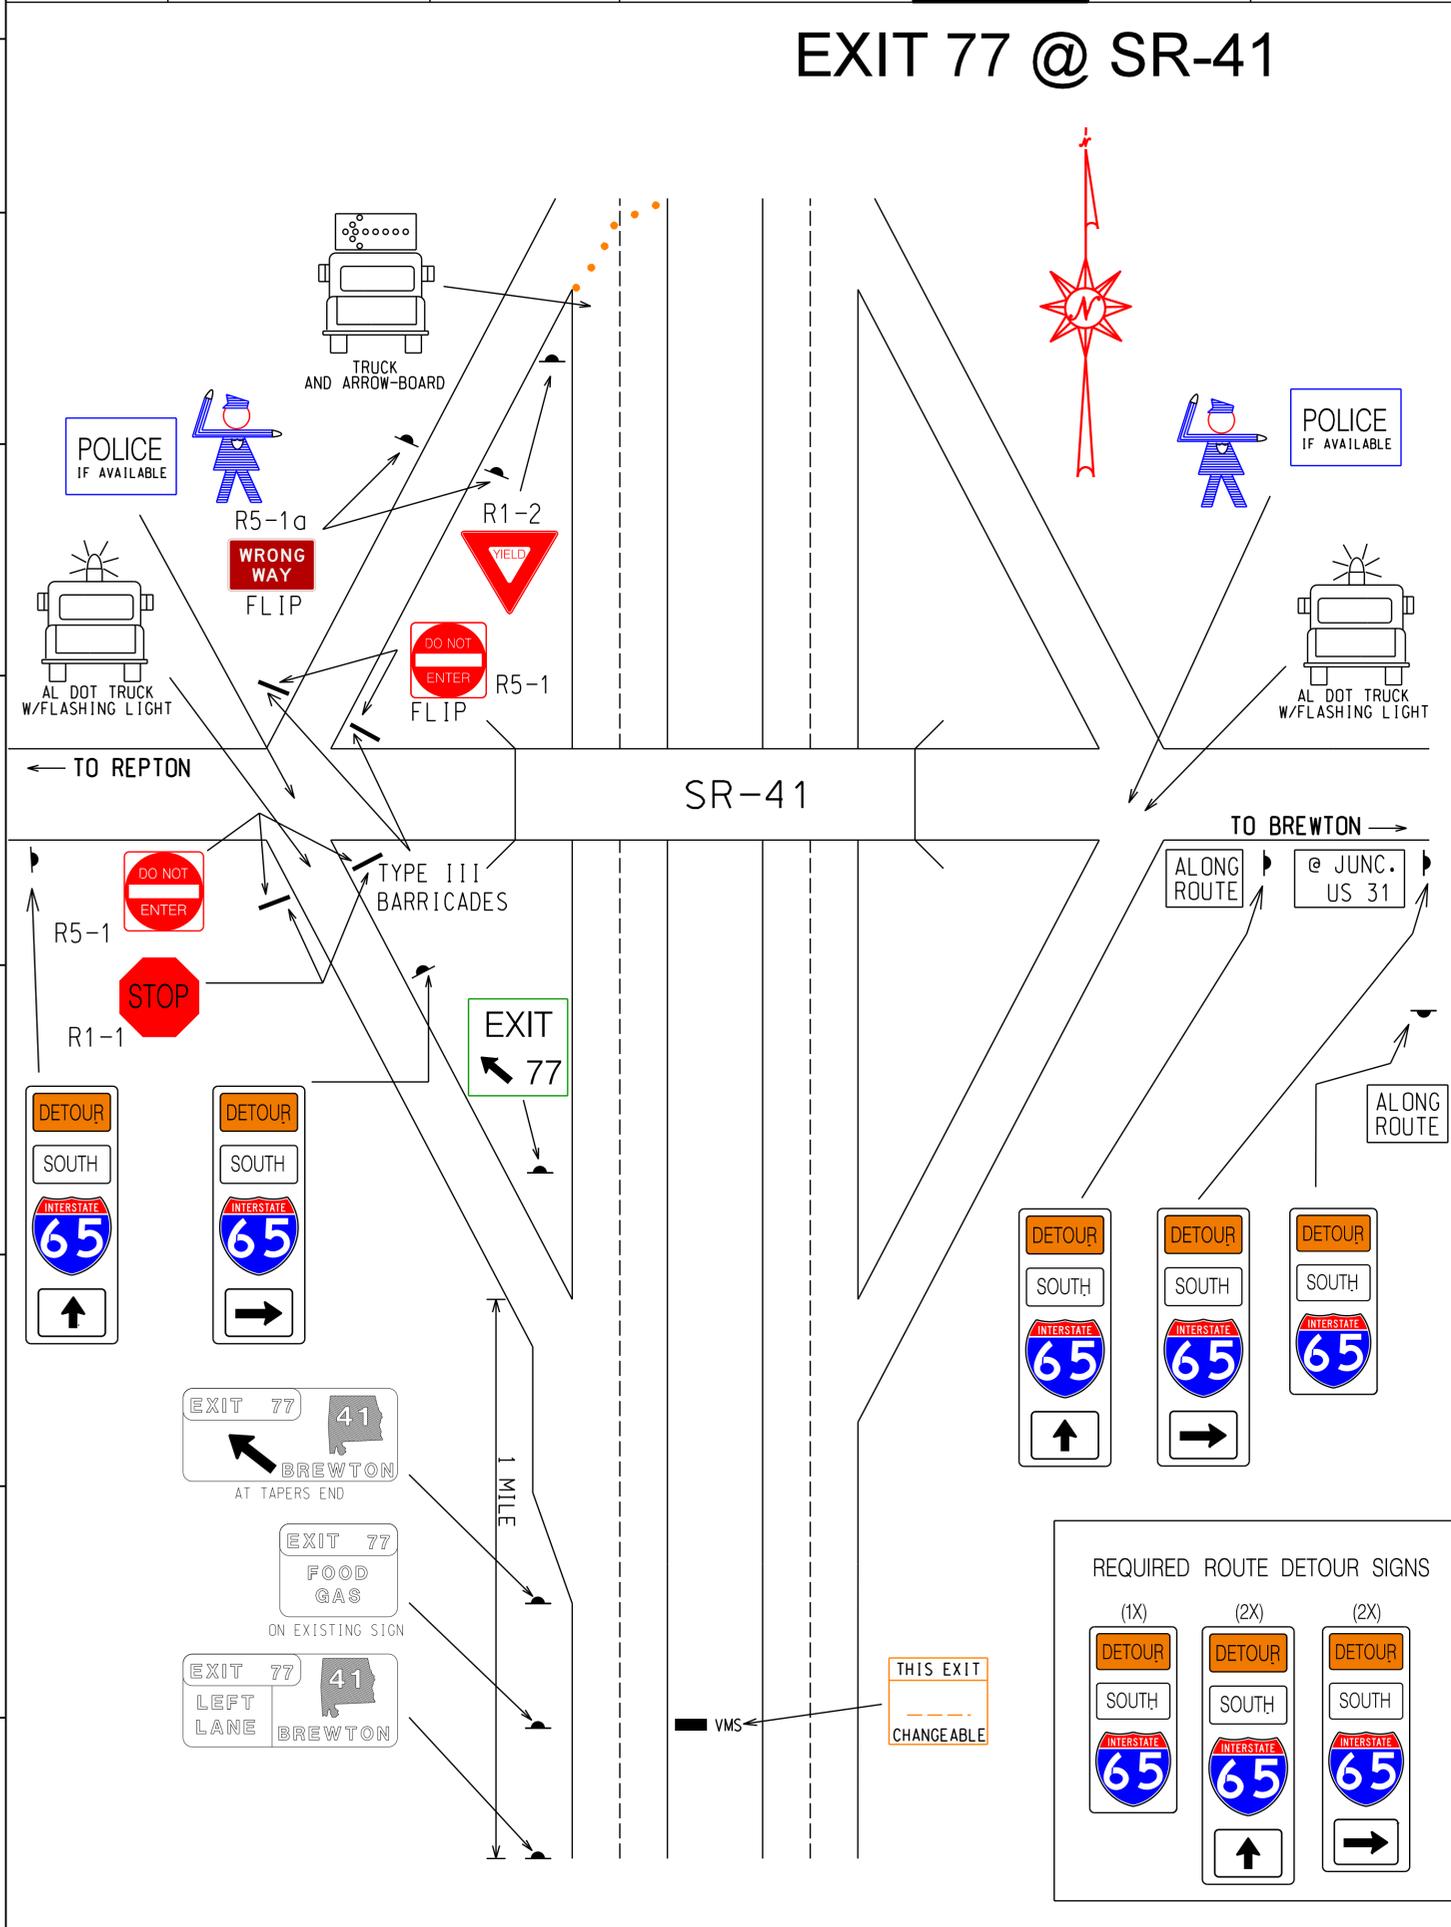

REQUIRED	
2	TYPE III BARRICADES W/STOP SIGNS W/DO NOT ENTER
1	YIELD SIGNS
2	LAW ENFORCEMENT
5	ROUTE DETOUR SIGNS
1	EXIT AHEAD SIGNS
1	EXIT LT. LN. SIGN
1	EXIT SERVICES SIGN
1	EXIT ARROW SIGN
2	ALL TRAFFIC MUST EXIT 1/2 MILE SIGNS
2	ALL TRAFFIC MUST EXIT 1 MILE SIGNS

NOTE : COVER ALL INAPPROPRIATE SIGNS