

# 12

# JAMES BOYER MICHAEL HORA

LOCATION	PERSONNEL	CLASS	TRUCK NUMBER		MISC. EQUIPMENT
Site 12 Exit 83 CR-6	AARON ANDERSON	TMT III - CL	ST-19817 PICKUP		TRAILER W/ TCE
	JOSHUA LANCASTER	TMT I	ST-20138 PICKUP		W/VMS
	DENISHIA ELLIOTT	TMT II			

22

**MOBILE AREA  
IN PLACE  
PERSONNEL**

**EXIT 83 @ CR-6**

23

**TL/ATL IN PLACE**

26

**READY TO  
IMPLEMENT**

30

**NOTIFY TL TO  
PROCEDURE**

45

**SB ATL  
PASSED**

57

**ATL'S NB  
HAVE PASSED**

59

**INTERCHANGE  
CLEAR**

67


**TRAFFIC  
REVERSED**

103

**INTERCHANGE  
CLEAR**

114

**TRAFFIC  
NORMAL**

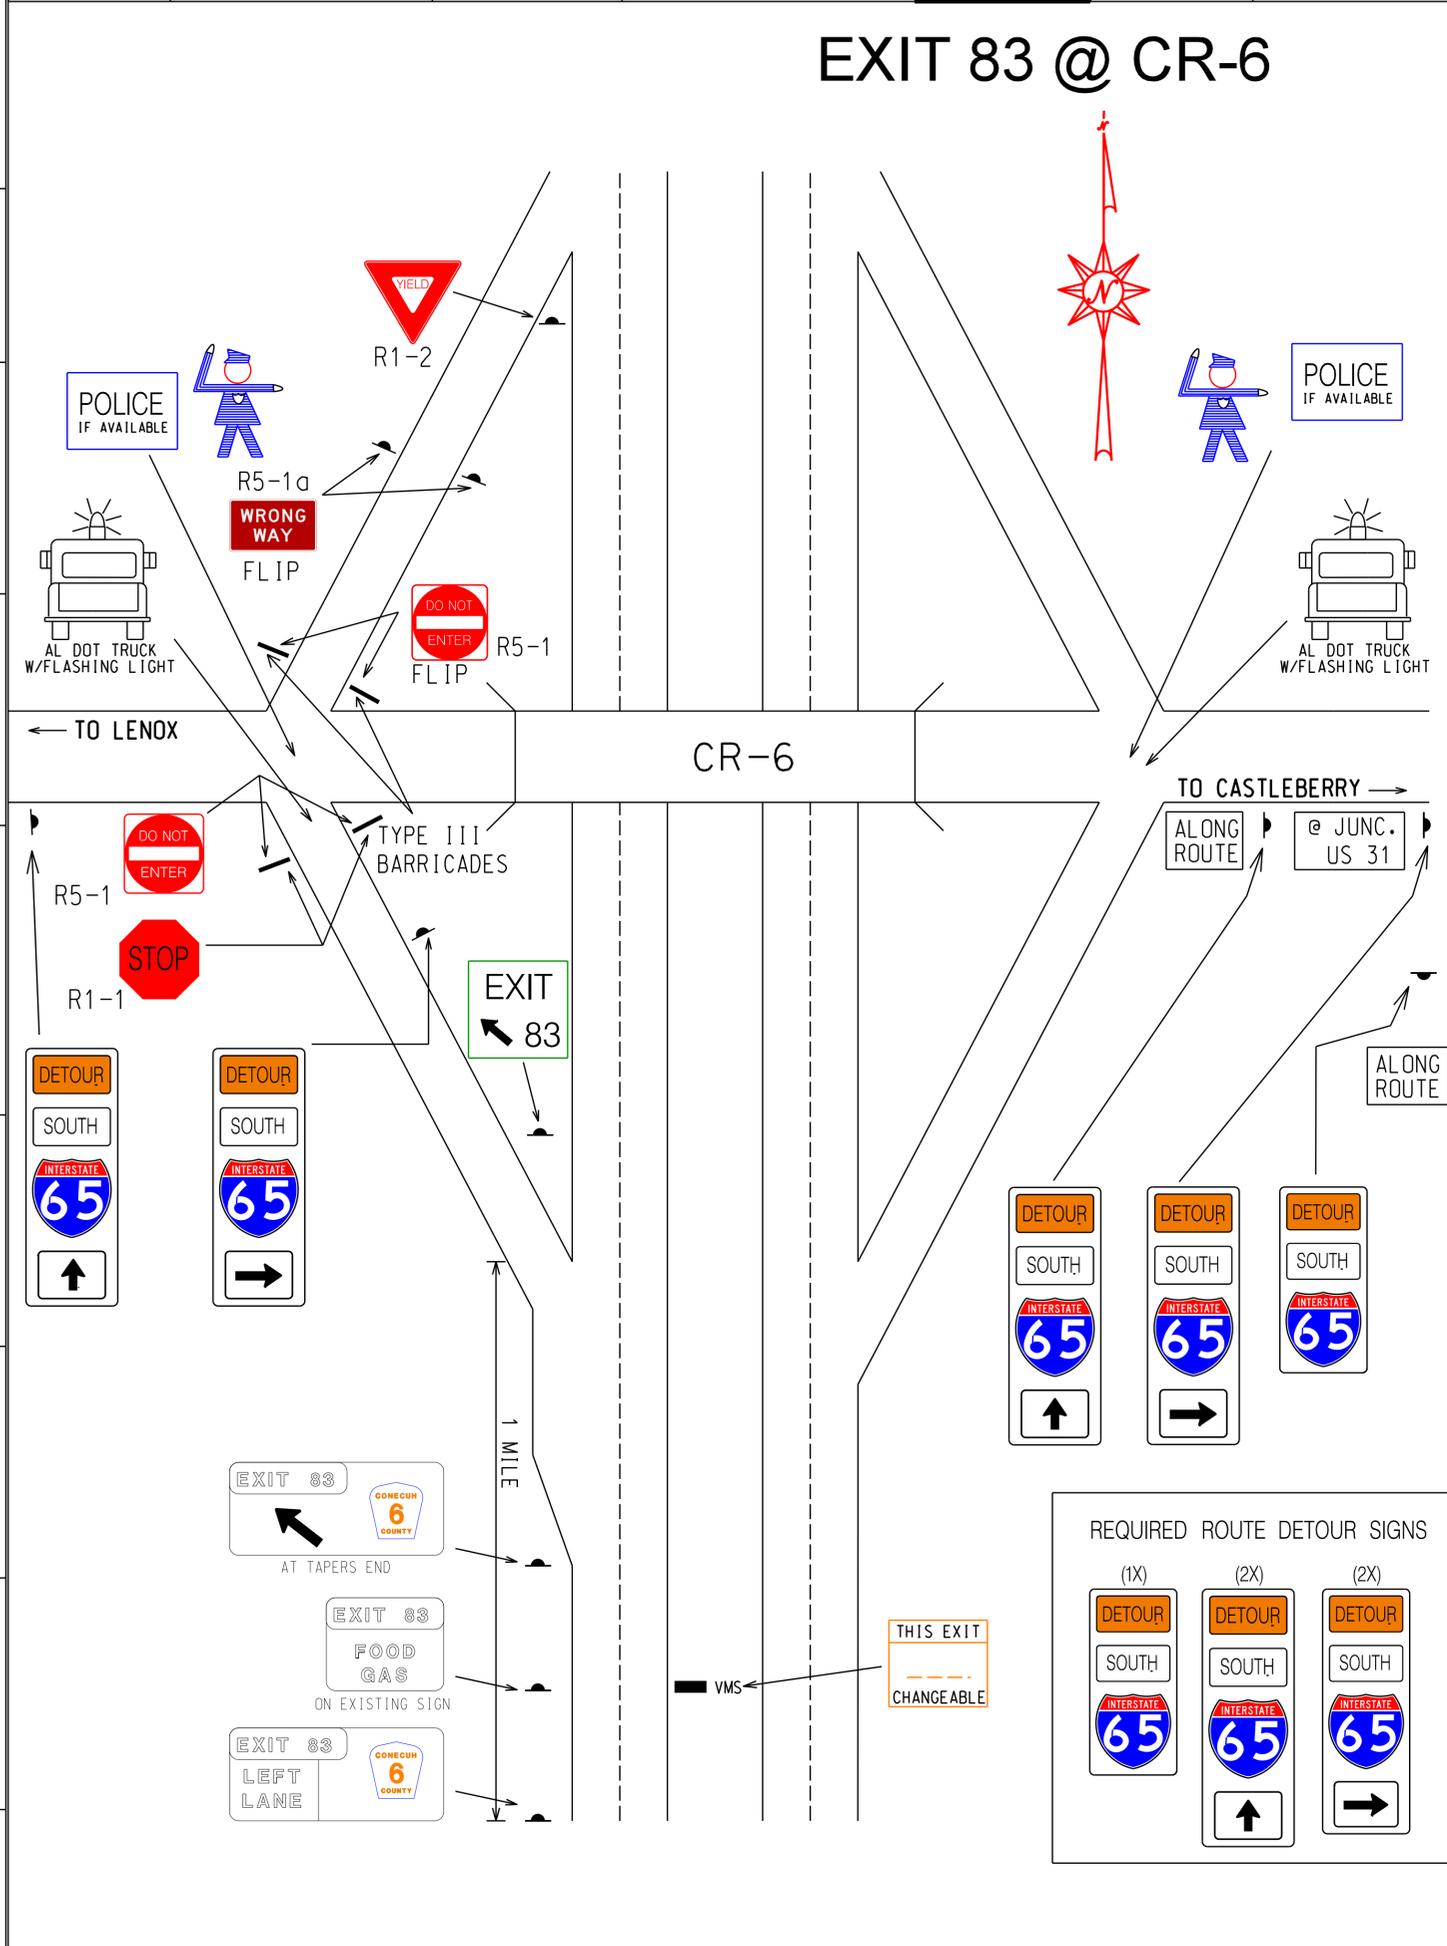

REQUIRED	
2	TYPE III BARRICADES W/STOP SIGNS W/DO NOT ENTER
1	YIELD SIGNS
2	LAW ENFORCEMENT
5	ROUTE DETOUR SIGNS
1	EXIT AHEAD SIGNS
1	EXIT LT. LN. SIGN
1	EXIT SERVICES SIGN
1	EXIT ARROW SIGN

**NOTE : COVER ALL  
INAPPROPRIATE SIGNS**

