


26 LOCATION 26 EXIT 167 @ U.S.80


DAL OGLE JUDSON YOUNG

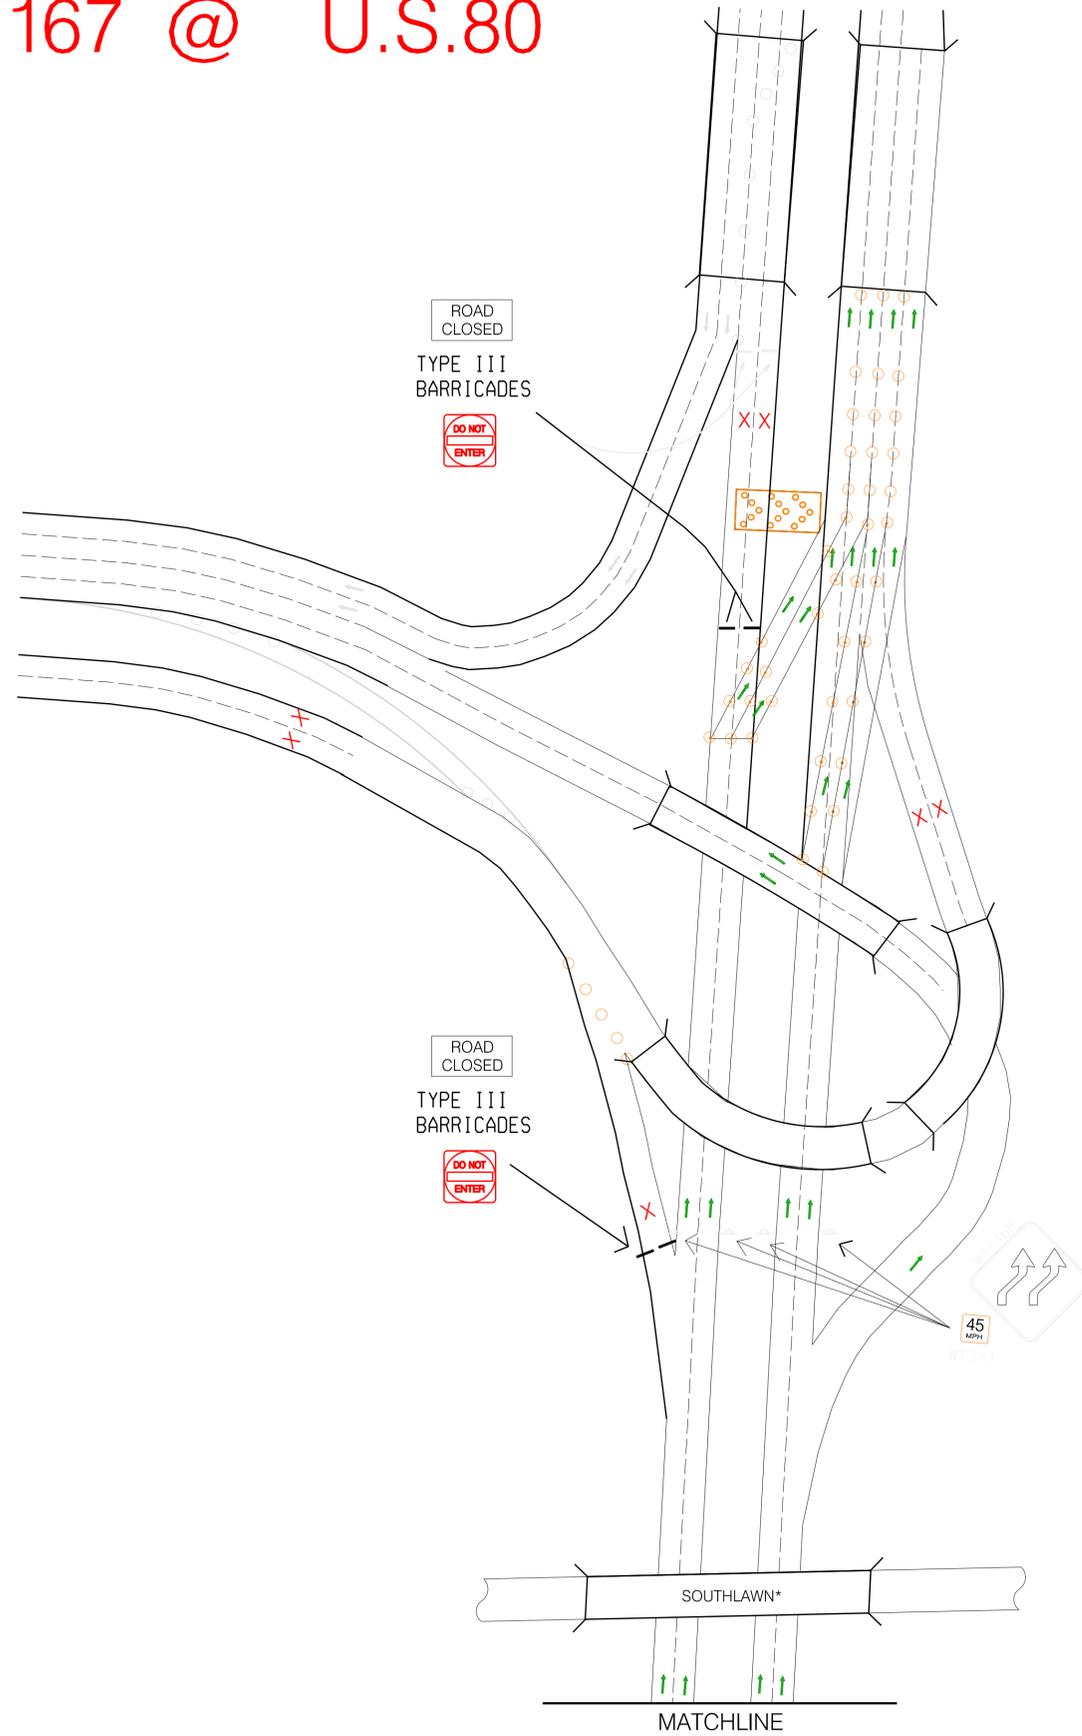

MONTGOMERY AREA TRAFFIC TEAM
PERSONNEL IN PLACE CONTROL ON SHLD LEADERS IN PLACE LOCATION INSPECTED

PERSONNEL	TRUCK No.
MICHAEL THOMPSON	ST-16919 CREW CAB
GARY BATTLE	ST-18242 EXT CAB

MATCHLINE

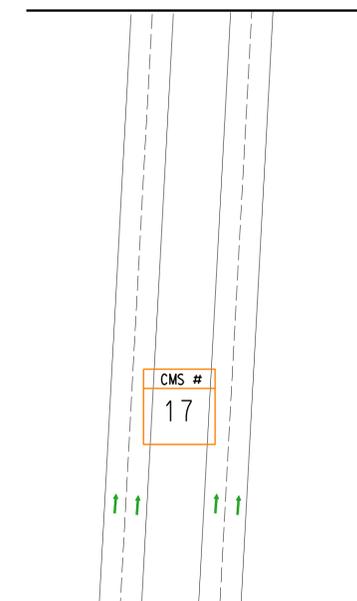

CMS Message:
"ALL LANES I-65 N."
"LANE SHIFT AHEAD"