

# 5

# JAKE DEBUSK BYRON WILLIAMS

LOCATION	PERSONNEL	CLASS	TRUCK NUMBER	MISC. EQUIPMENT
Site 5 Exit 45 CR-47	RENDALL MITCHELL	TMT III-CL	ST-17825 CREW CAB	W/ TRAILER
	RUSSELL STANLEY	TMT III	ST-17266 2 TON FLAT BED	
	CORNELIUS MARSHALL	TMT II	ST-16801 CREWCAB	W/VMS
	RONALD WILLIAMS	TMT II		
	TOM GOODMAN	TMT I		

22

**MOBILE AREA IN PLACE PERSONNEL**

## EXIT 45 @ CR-47

23

**TL/ATL IN PLACE**

26

**READY TO IMPLEMENT**

30

**NOTIFY TL TO PROCEDURE**

45

**SB ATL PASSED**

57

**ATL'S NB HAVE PASSED**

59

**INTERCHANGE CLEAR**

67


**TRAFFIC REVERSED**

104

**INTERCHANGE CLEAR**

114

**TRAFFIC NORMAL**

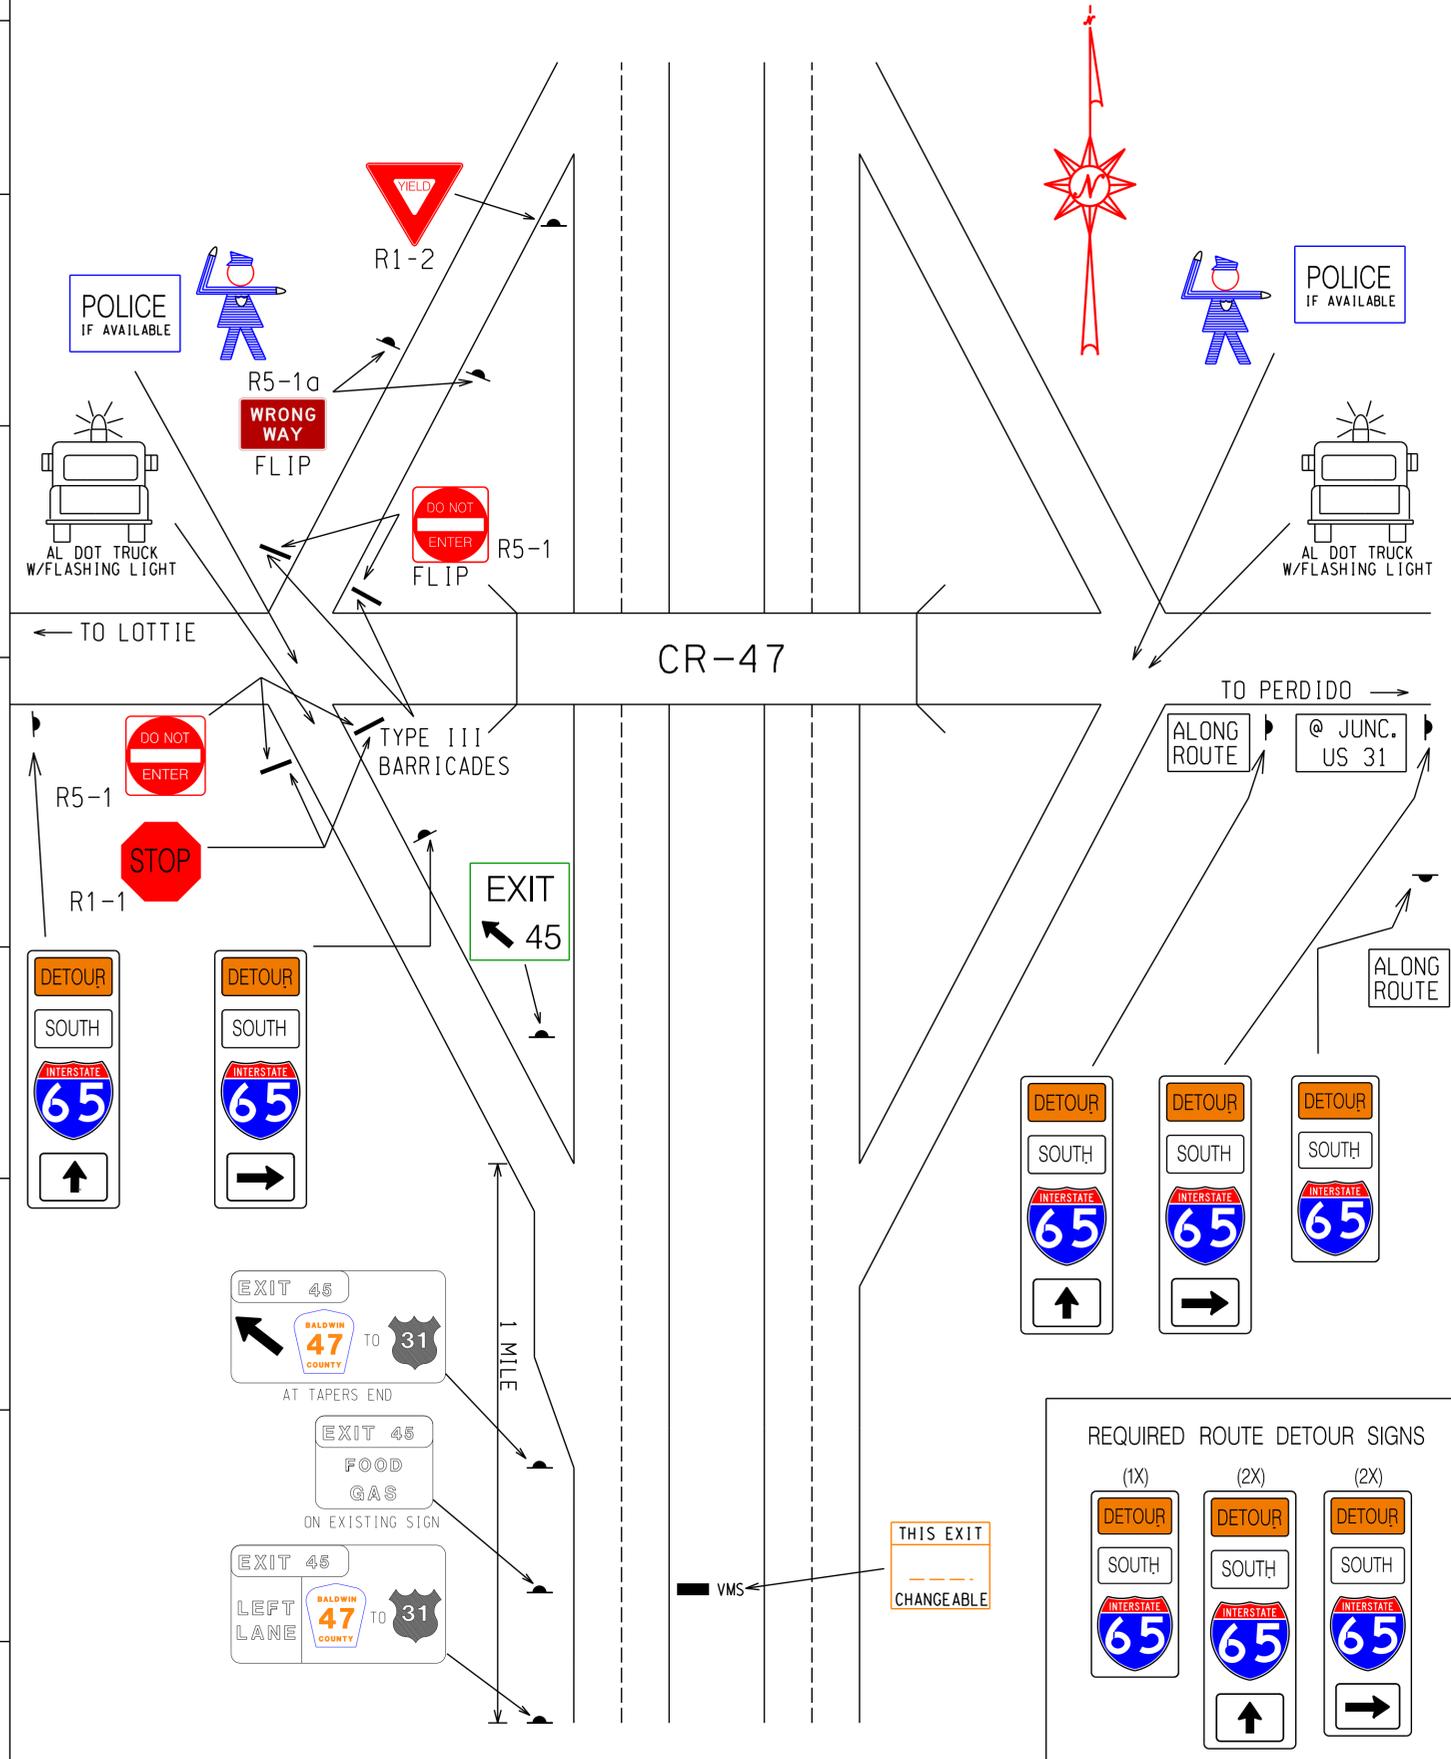

REQUIRED	
2	TYPE III BARRICADES W/STOP SIGNS W/DO NOT ENTER
1	YIELD SIGNS
2	LAW ENFORCEMENT
5	ROUTE DETOUR SIGNS
1	EXIT AHEAD SIGNS
1	EXIT LT. LN. SIGN
1	EXIT SERVICES SIGN
1	EXIT ARROW SIGN

NOTE : COVER ALL INAPPROPRIATE SIGNS