

14

TYLER FIELDS TIM BUNGER MENASSE KUMLACHEW

LOCATION	PERSONNEL	CLASS	TRUCK NUMBER	MISC. EQUIPMENT
Site 14 Exit 96 SR-83	DUSTAN RYALS	TMT III - CL	ST-18465 CREWCAB	
	PEIRRE EVANS	EA I		
	ELLIS GILL	TMT II	ST-18951 PICKUP	W/VMS

22

**MOBILE AREA
IN PLACE
PERSONNEL**

EXIT 96 @ SR-83

23

TL/ATL IN PLACE

26

**READY TO
IMPLEMENT**

30

**NOTIFY TL TO
PROCEDURE**

45

**SB ATL
PASSED**

57

**ATL'S NB
HAVE PASSED**

59

**INTERCHANGE
CLEAR**

67


**TRAFFIC
REVERSED**

104

**INTERCHANGE
CLEAR**

114

**TRAFFIC
NORMAL**

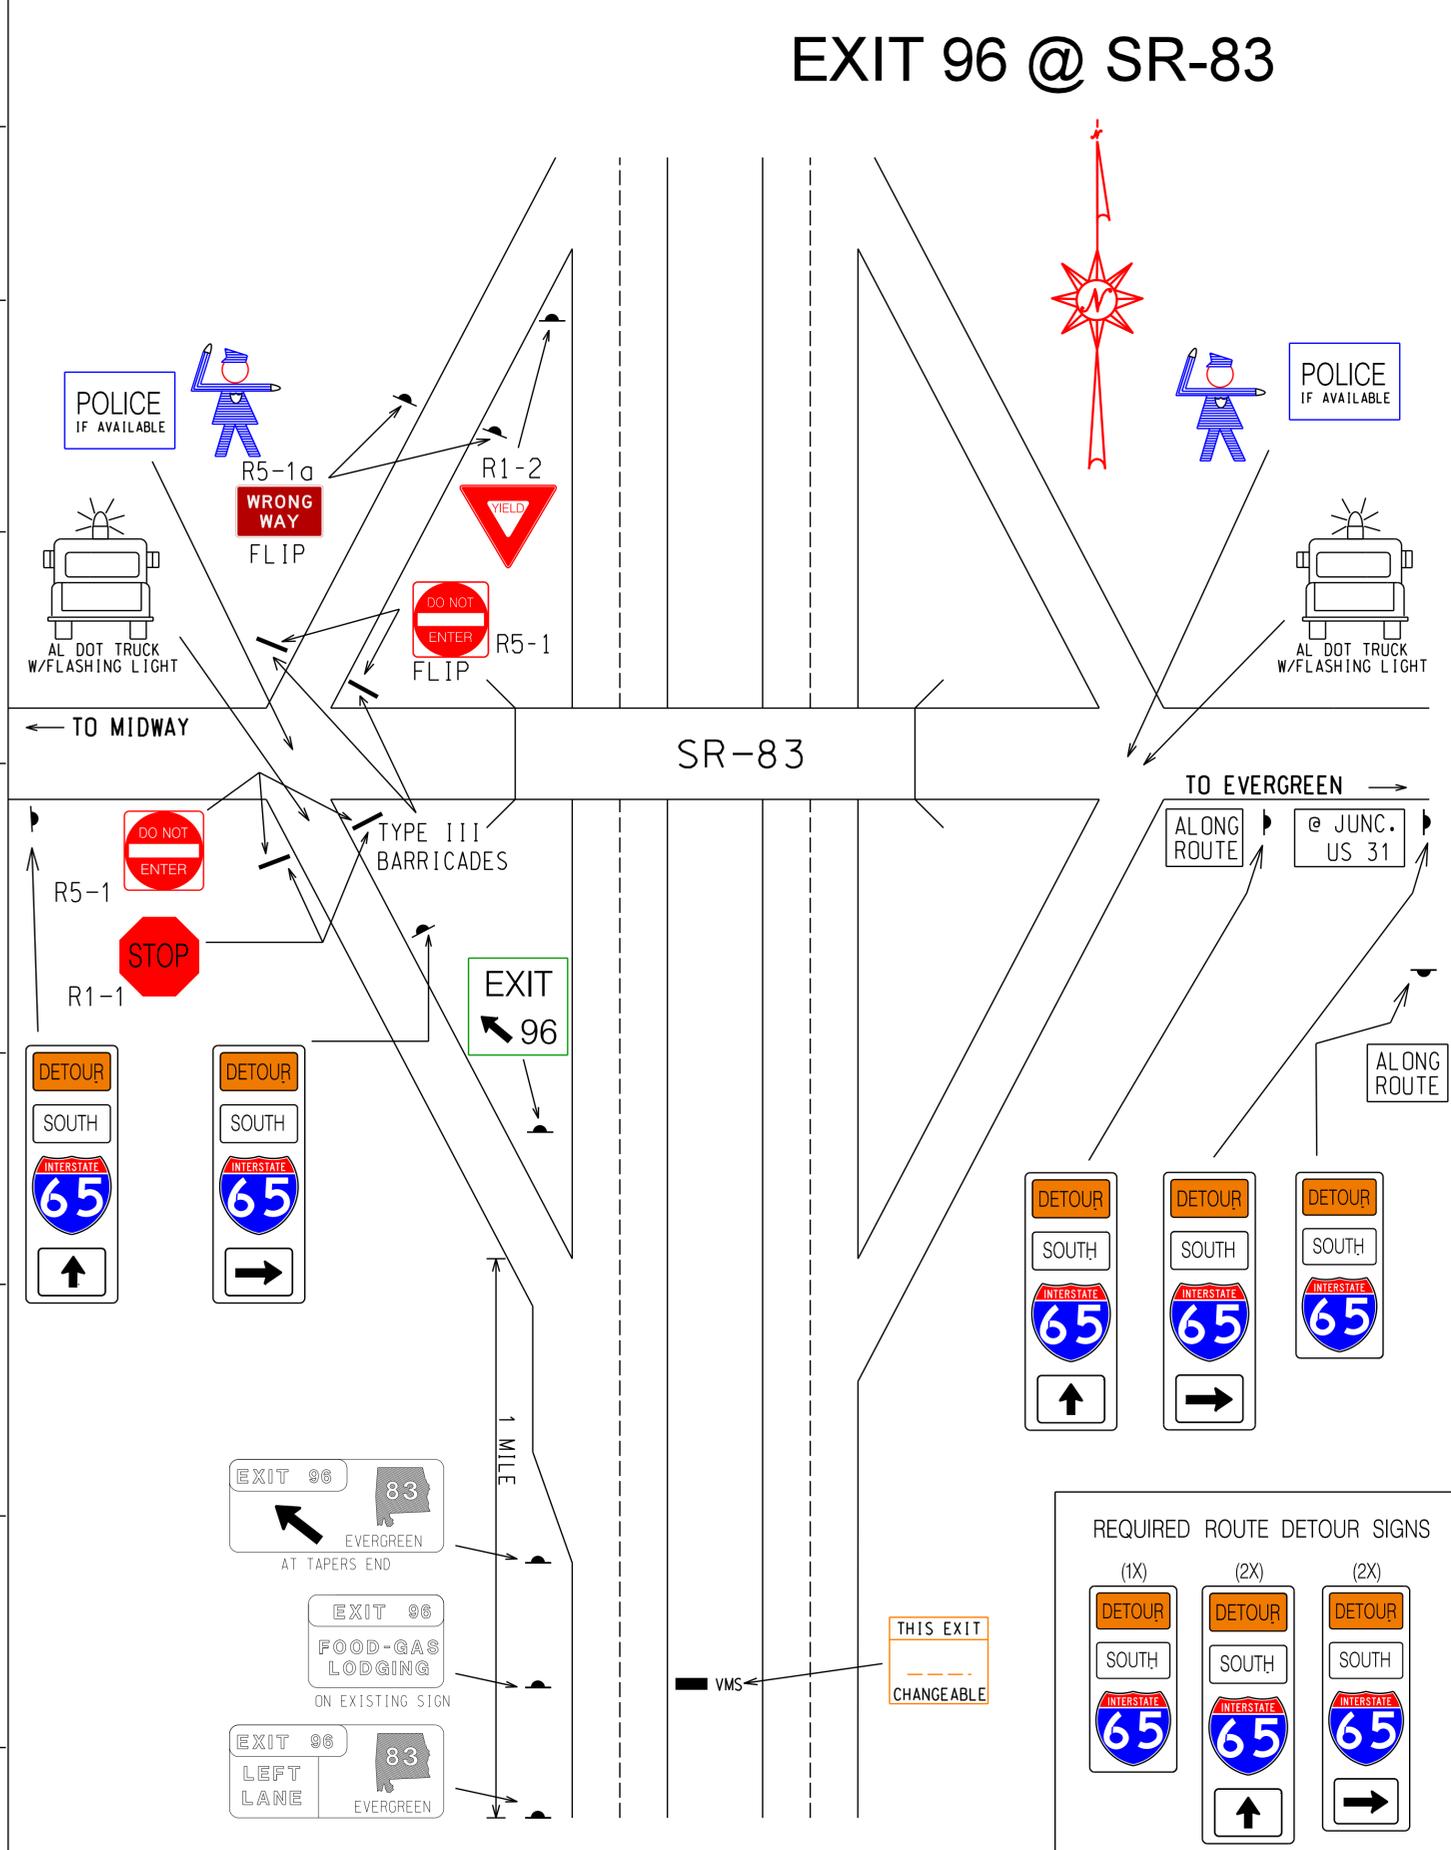

REQUIRED	
2	TYPE III BARRICADES W/STOP SIGNS W/DO NOT ENTER
1	YIELD SIGNS
2	LAW ENFORCEMENT
5	ROUTE DETOUR SIGNS
1	EXIT AHEAD SIGNS
1	EXIT LT. LN. SIGN
1	EXIT SERVICES SIGN
1	EXIT ARROW SIGN

**NOTE : COVER ALL
INAPPROPRIATE SIGNS**