
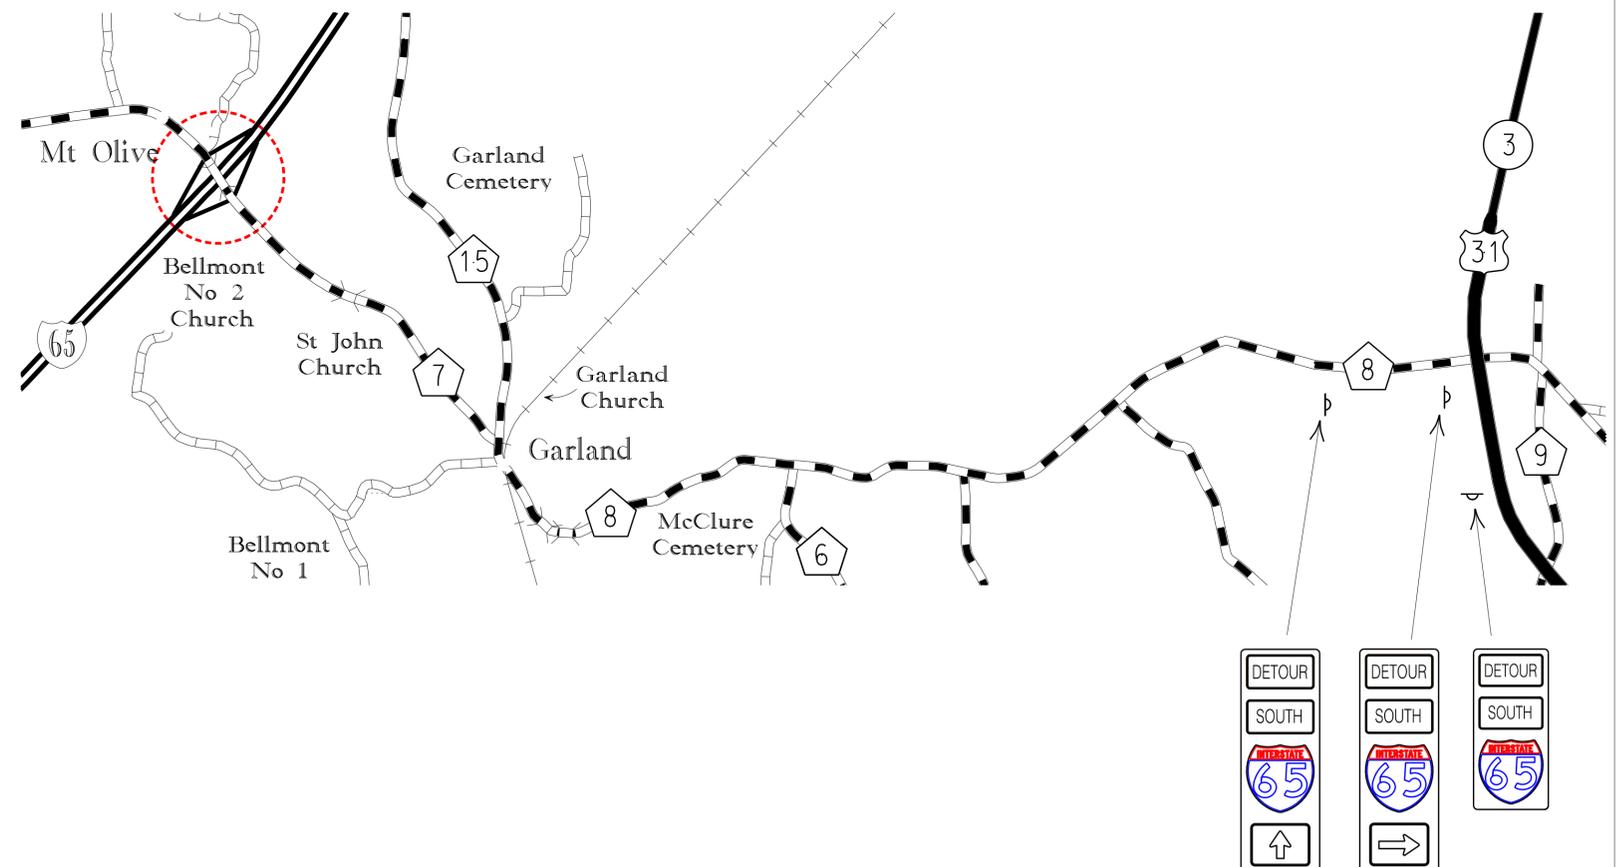


16 LOCATION 16 EXIT 107 @ C.R. 7

TRAVIS KILGORE CHRISTOPHER MOON

MONTGOMERY AREA PERSONNEL IN PLACE TRAFFIC CONTROL ON SHLD SB FACING SIGNS DROPPED DETOUR RT SIGNS DROPPED TEAM LEADERS IN PLACE LOCATION INSPECTED

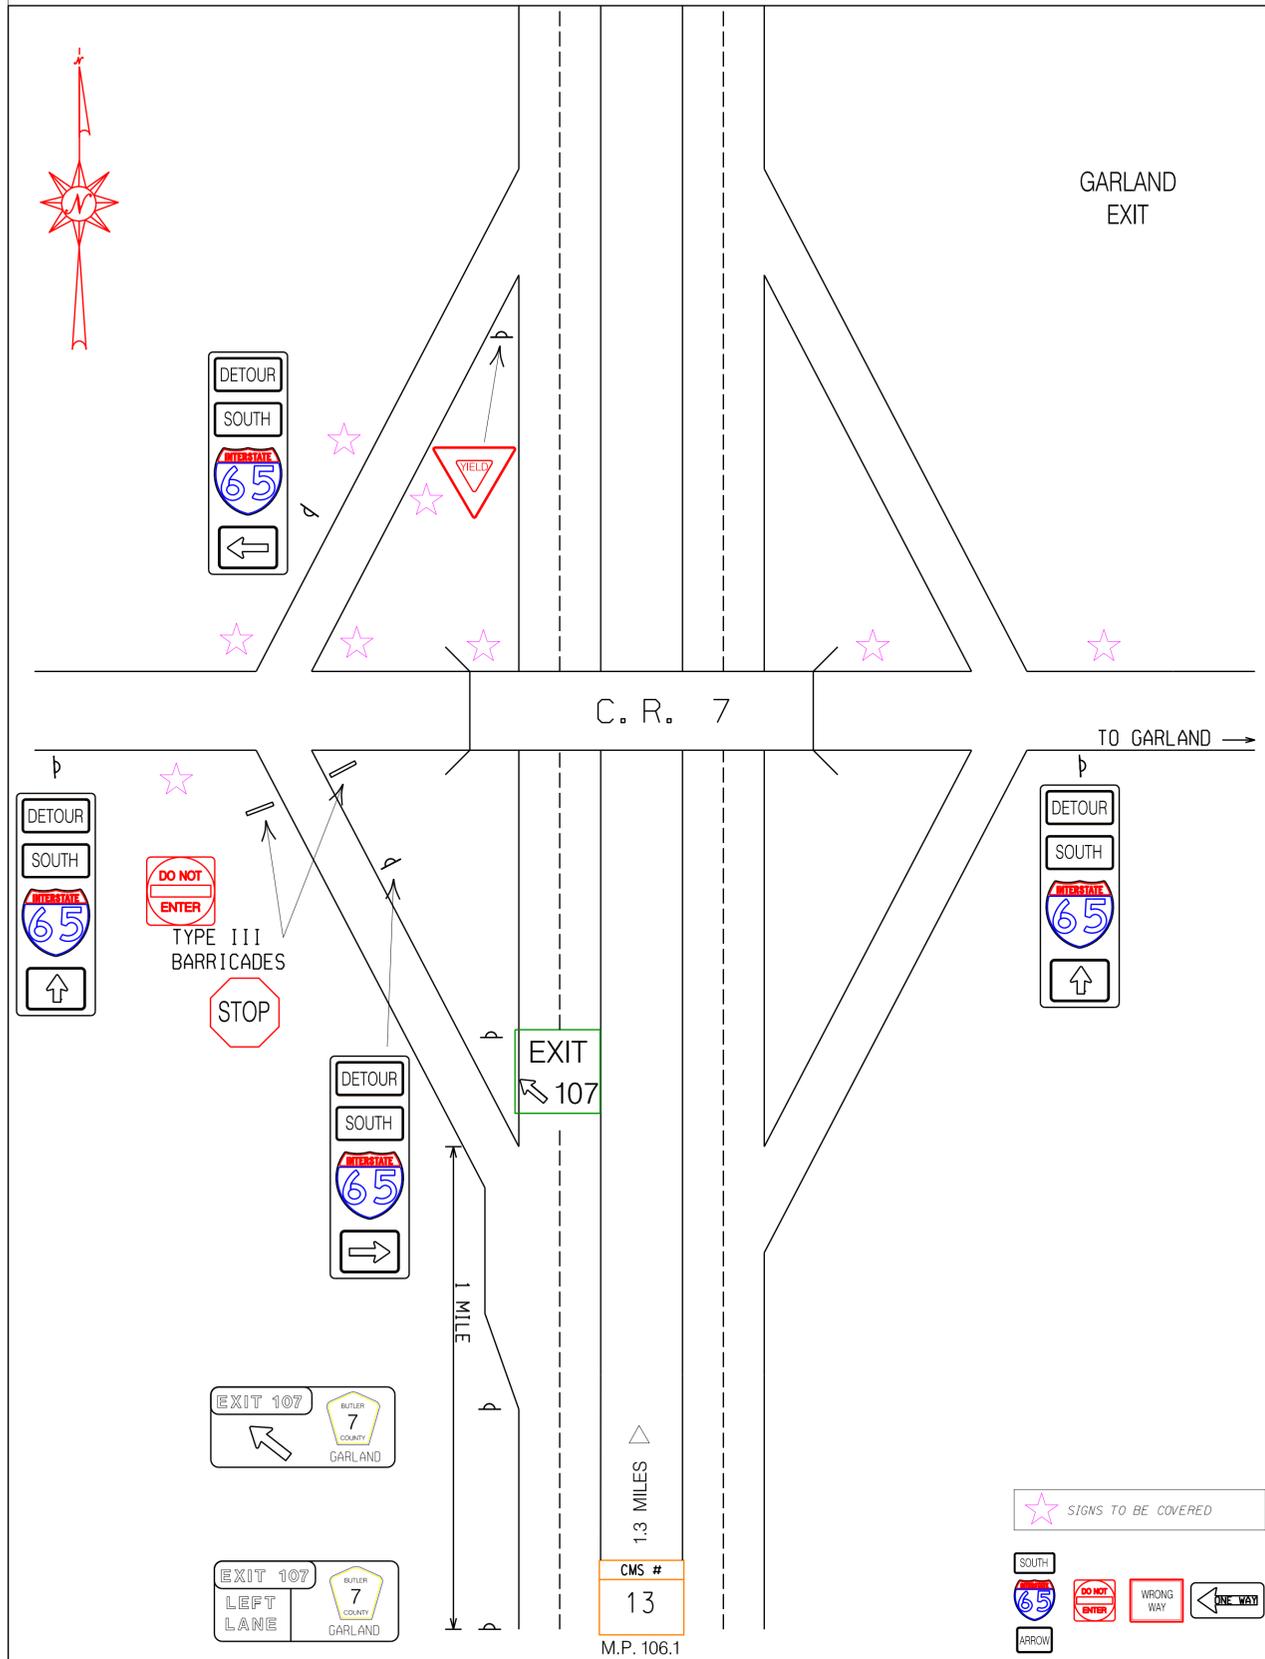

PERSONNEL	TRUCK No.
EDDIE GREGORY	ST-12439 CREW CAB
GENE NORRIS	ST-15085
ROBERT HASLEY	ST 14935 DUMP
CHARLES ATKINS	ST-14364 HIGH VOL
ADAM HILL	ST-14936 DUMP
ANDREW BROOKS	ST - 19028

REVISED: JUNE 1, 2025