
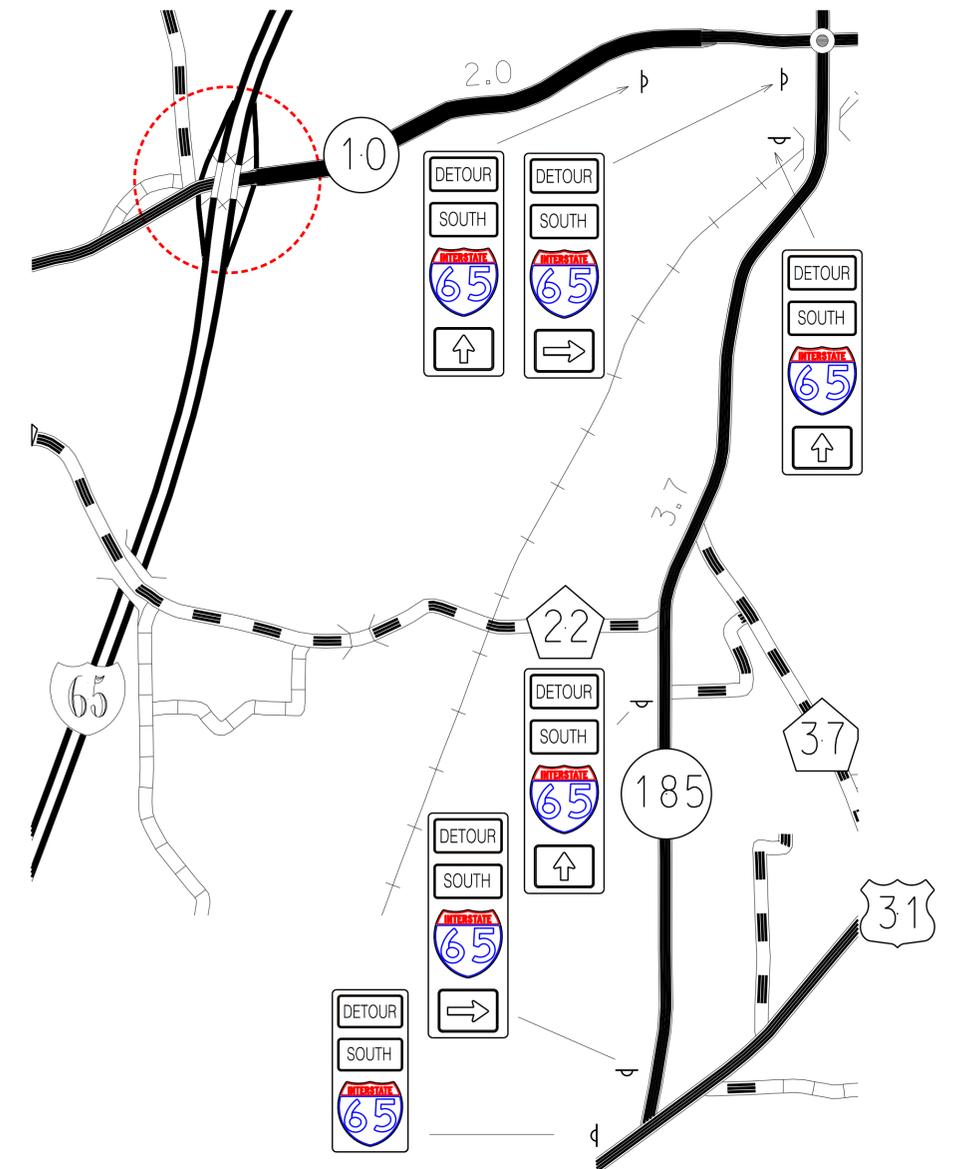


20 LOCATION 20 EXIT 128 @ S.R. 10

GARY SMITH JACEY WILSON

MONTGOMERY AREA PERSONNEL IN PLACE	TRAFFIC CONTROL ON SHLD	SB FACING SIGNS DROPPED	DETOUR RT SIGNS DROPPED	TEAM LEADERS IN PLACE	INSPECTED LOCATION
------------------------------------	-------------------------	-------------------------	-------------------------	-----------------------	--------------------

PERSONNEL	TRUCK No.
WENDELL TOLBERT	ST 17220 CREW CAB
TORENCE PHILLIPS	
TRENT HOUSTON	ST 19928
JASON SMITH	ST 14378 DUMP
DANNIE WILLIAMS	ST 18608
JAMES CHESSHER	ST 17356

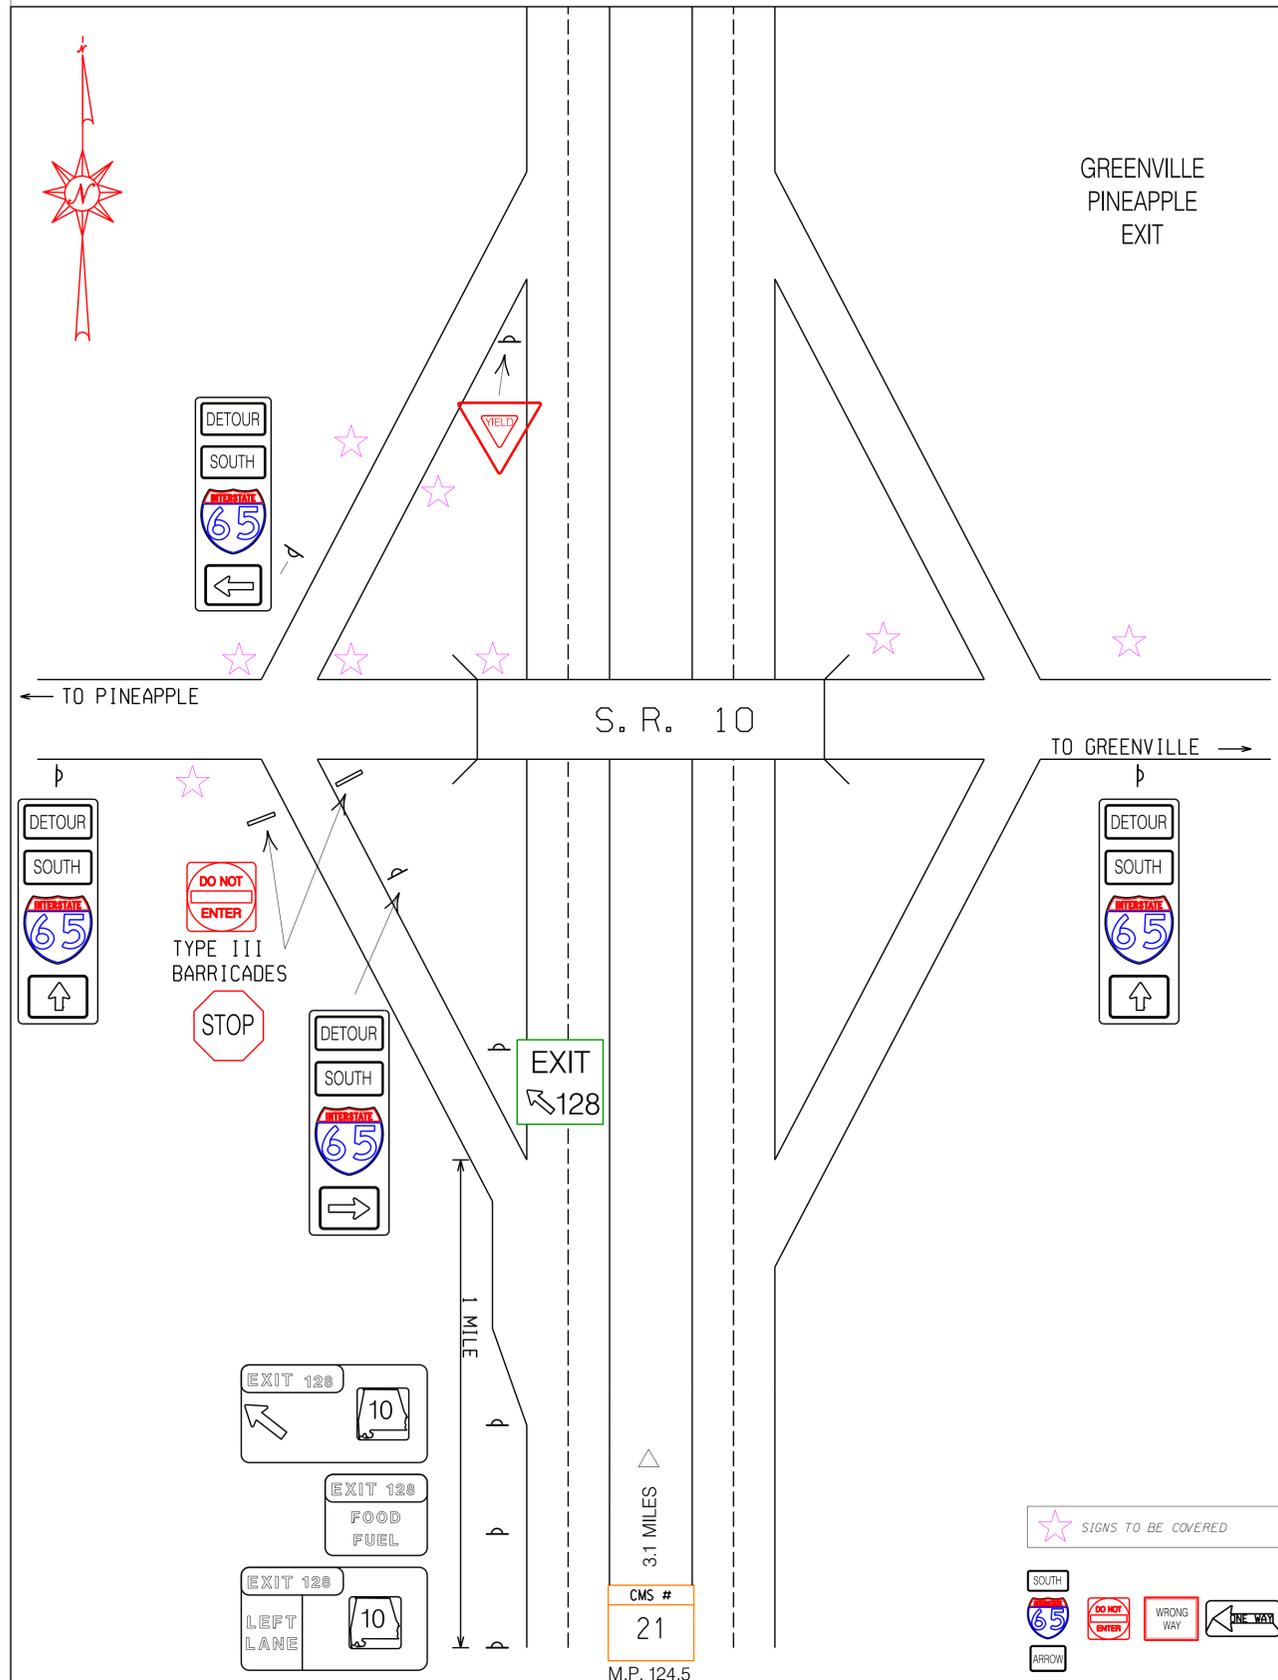

REVISED: JUNE 1, 2025