



# 21 LOCATION 21 EXIT 130 @ S.R. 185

MATTHEW JOHNSON  
ASA KIRKUS

MONTGOMERY AREA PERSONNEL IN PLACE    TRAFFIC CONTROL ON SHLD    SB FACING SIGNS DROPPED    DETOUR RT SIGNS DROPPED    TEAM LEADERS IN PLACE    LOCATION INSPECTED

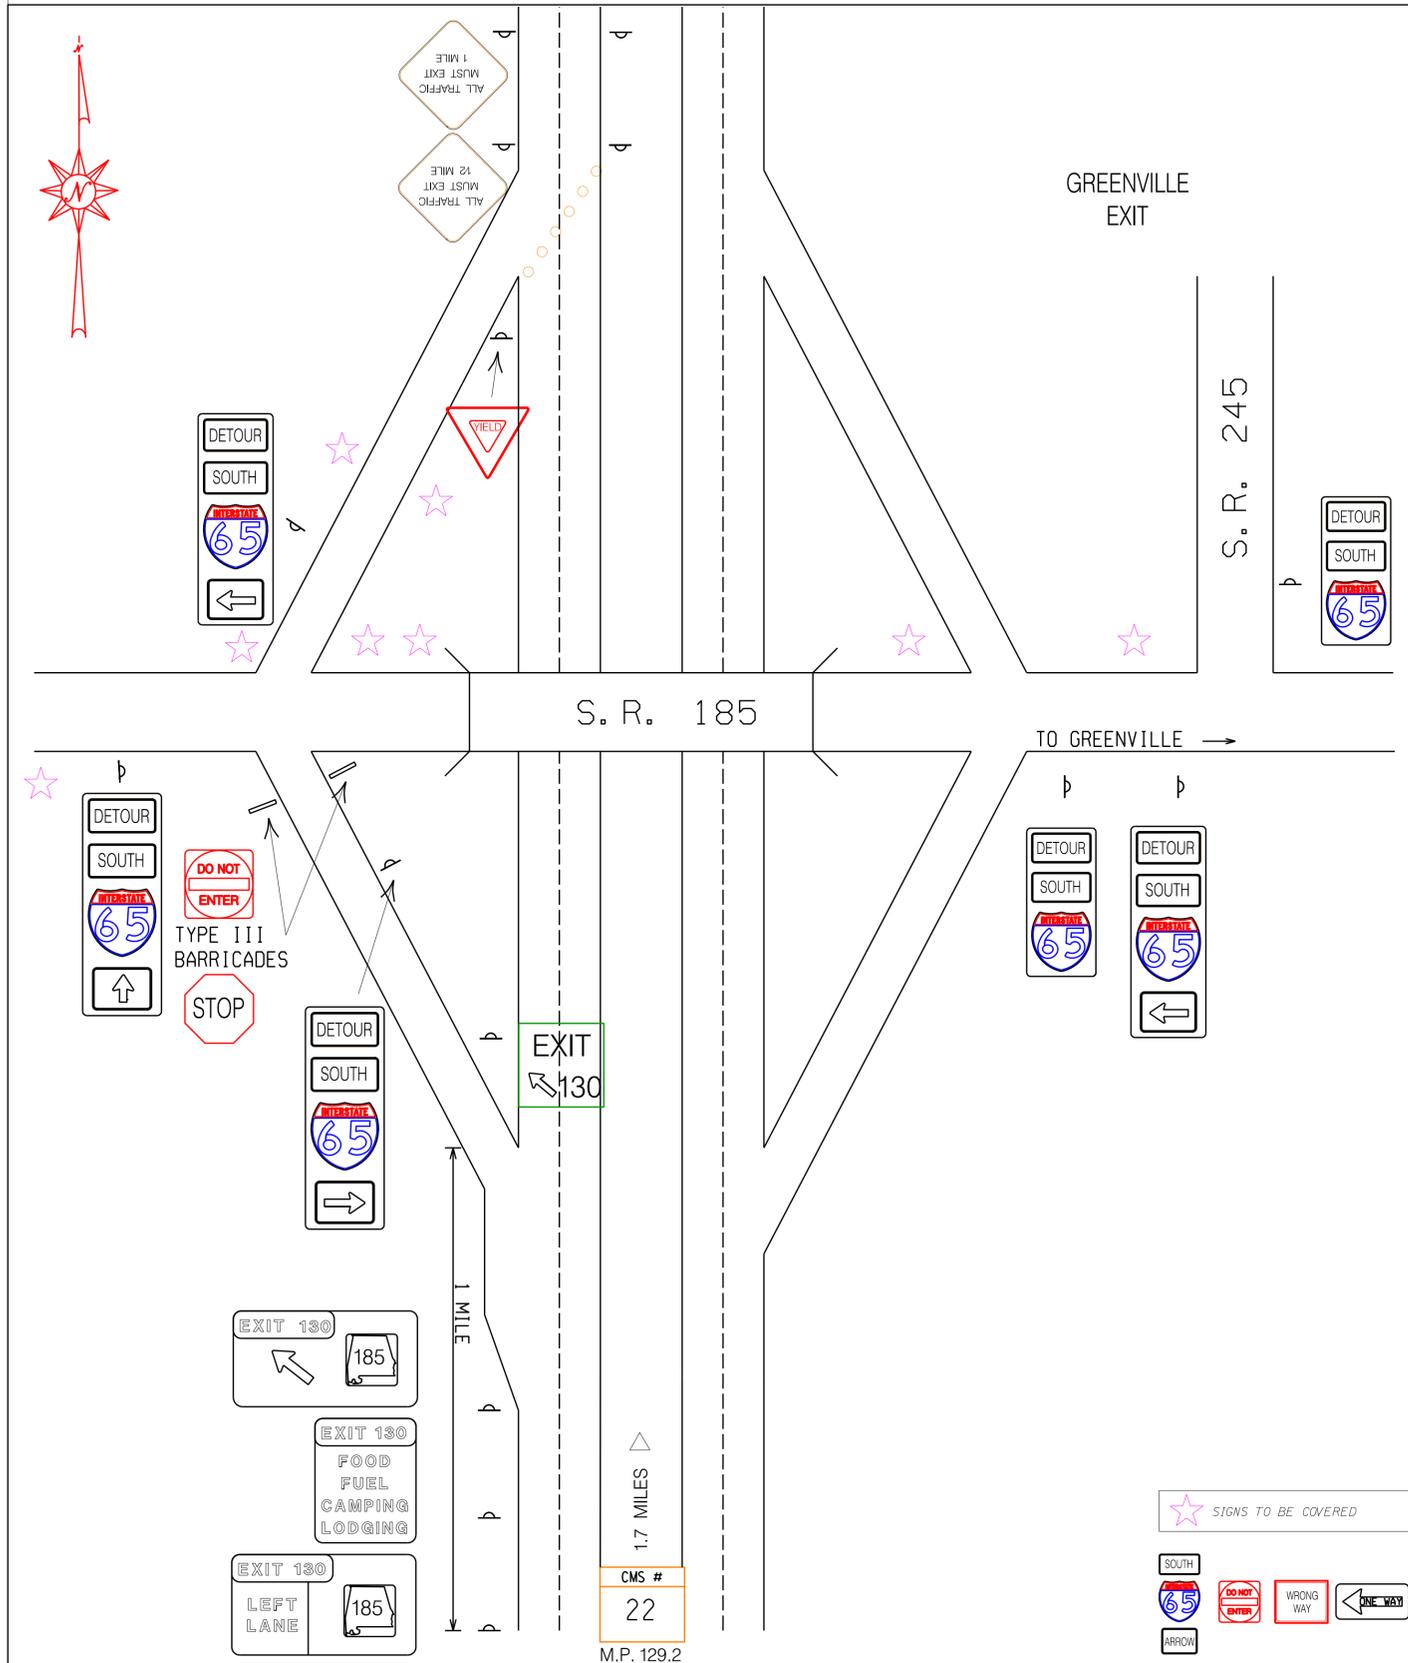

PERSONNEL	TRUCK No.
RANDY TOLIVER	ST 19015 CREW CAB
JEFFERY WHATLEY	ST-16719
QUENTON GREGORY	ST 18579 PICKUP
JAMAR MITCHUM	ST-18589
AUSTIN REGISTER	ST-16180 SIGN TRUCK

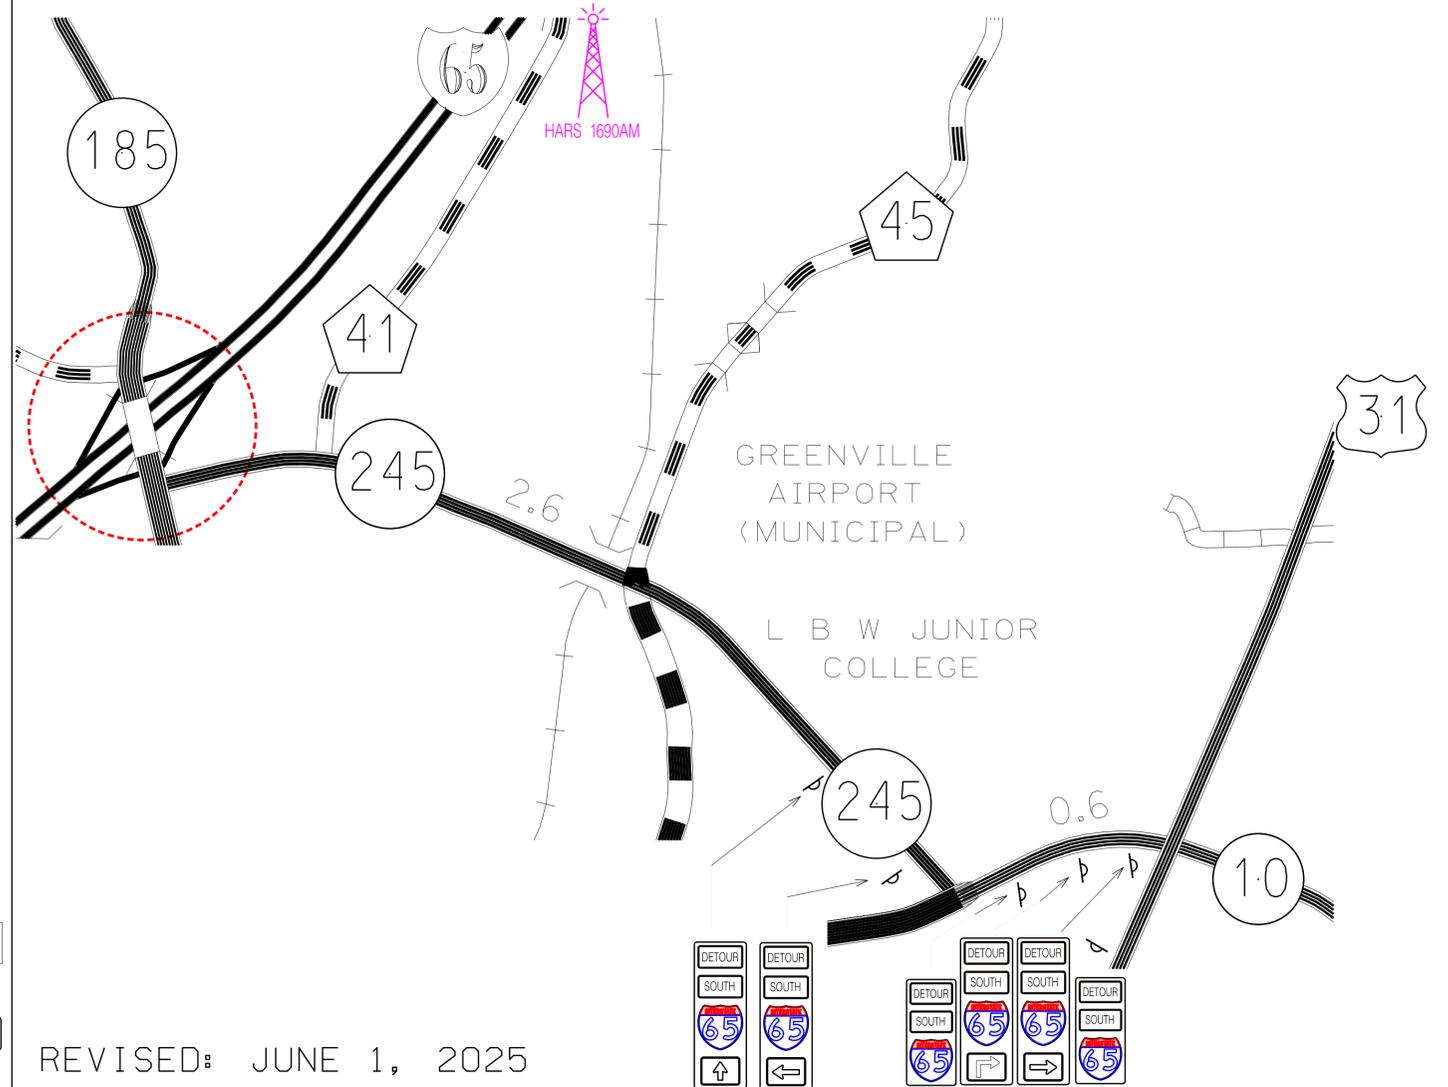

REVISED: JUNE 1, 2025