


22 LOCATION 22

EXIT 142 @ S.R. 185


BEN YATES

COLE STUMP

MONTGOMERY AREA PERSONNEL IN PLACE TRAFFIC CONTROL ON SHLD SB FACING SIGNS DROPPED DETOUR RT SIGNS DROPPED TEAM LEADERS IN PLACE LOCATION INSPECTED

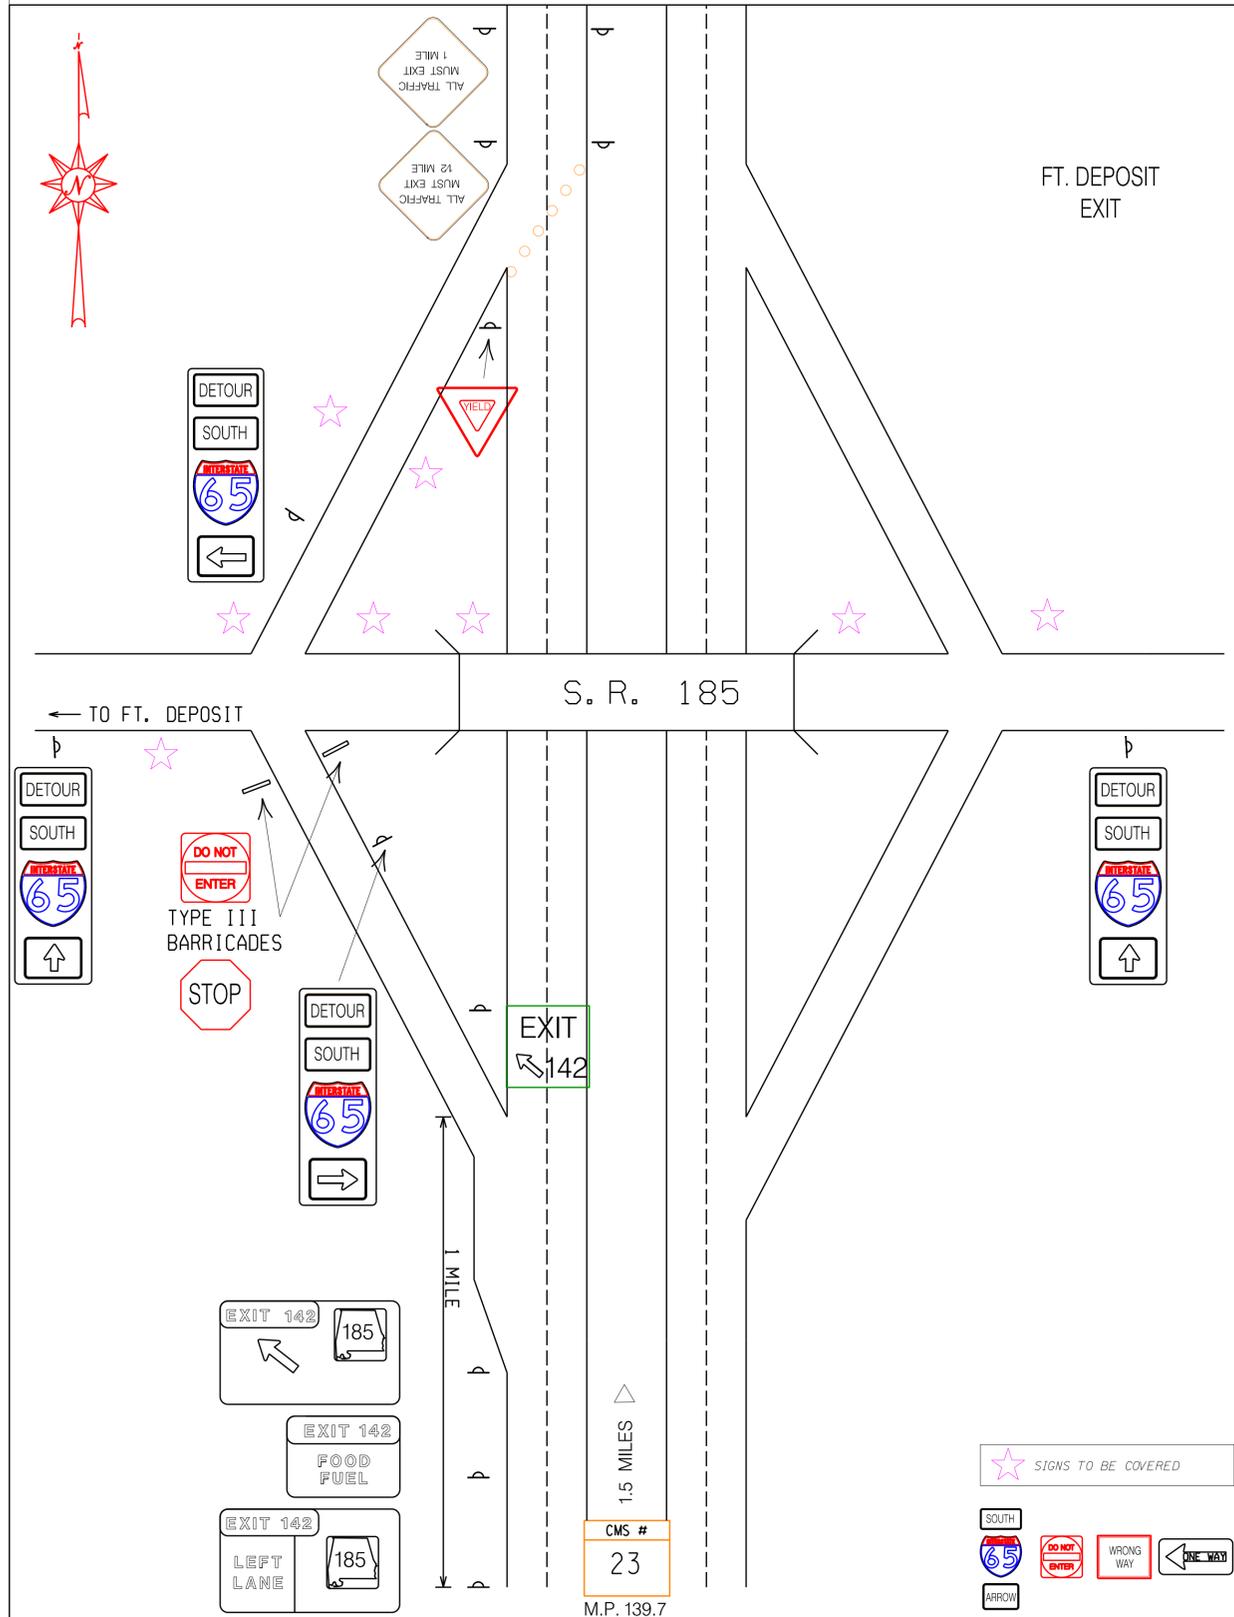

PERSONNEL	TRUCK No.
ALEX HAMPTON	ST-18489 CREW CAB
COREY MAJORS	ST-16718 CREW CAB
BRUCE PHILLIS	ST-16295
JOSHUA MARTIN	ST-14352 2TON FLAT

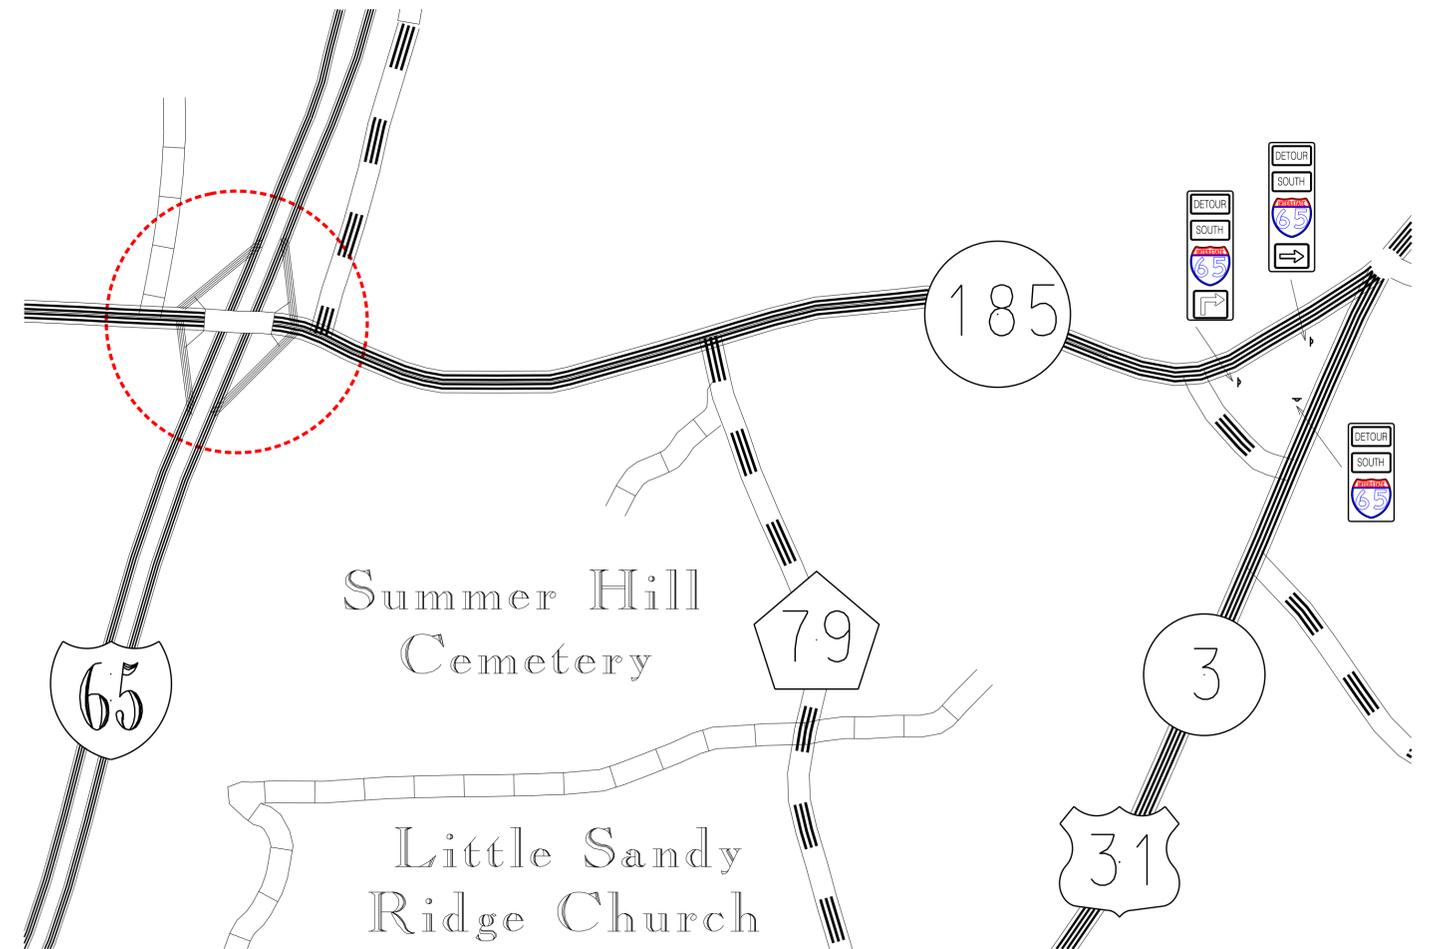

REVISED: JUNE 1, 2025