



# 23 LOCATION 23

## EXIT 151 @ S.R. 97

# ALACYIA HALL

## CHARLES AGUSIOBO

MONTGOMERY AREA PERSONNEL IN PLACE	TRAFFIC CONTROL ON SHLD	SB FACING SIGNS DROPPED	DETOUR RT SIGNS DROPPED	TEAM LEADERS IN PLACE	LOCATION INSPECTED
------------------------------------	-------------------------	-------------------------	-------------------------	-----------------------	--------------------

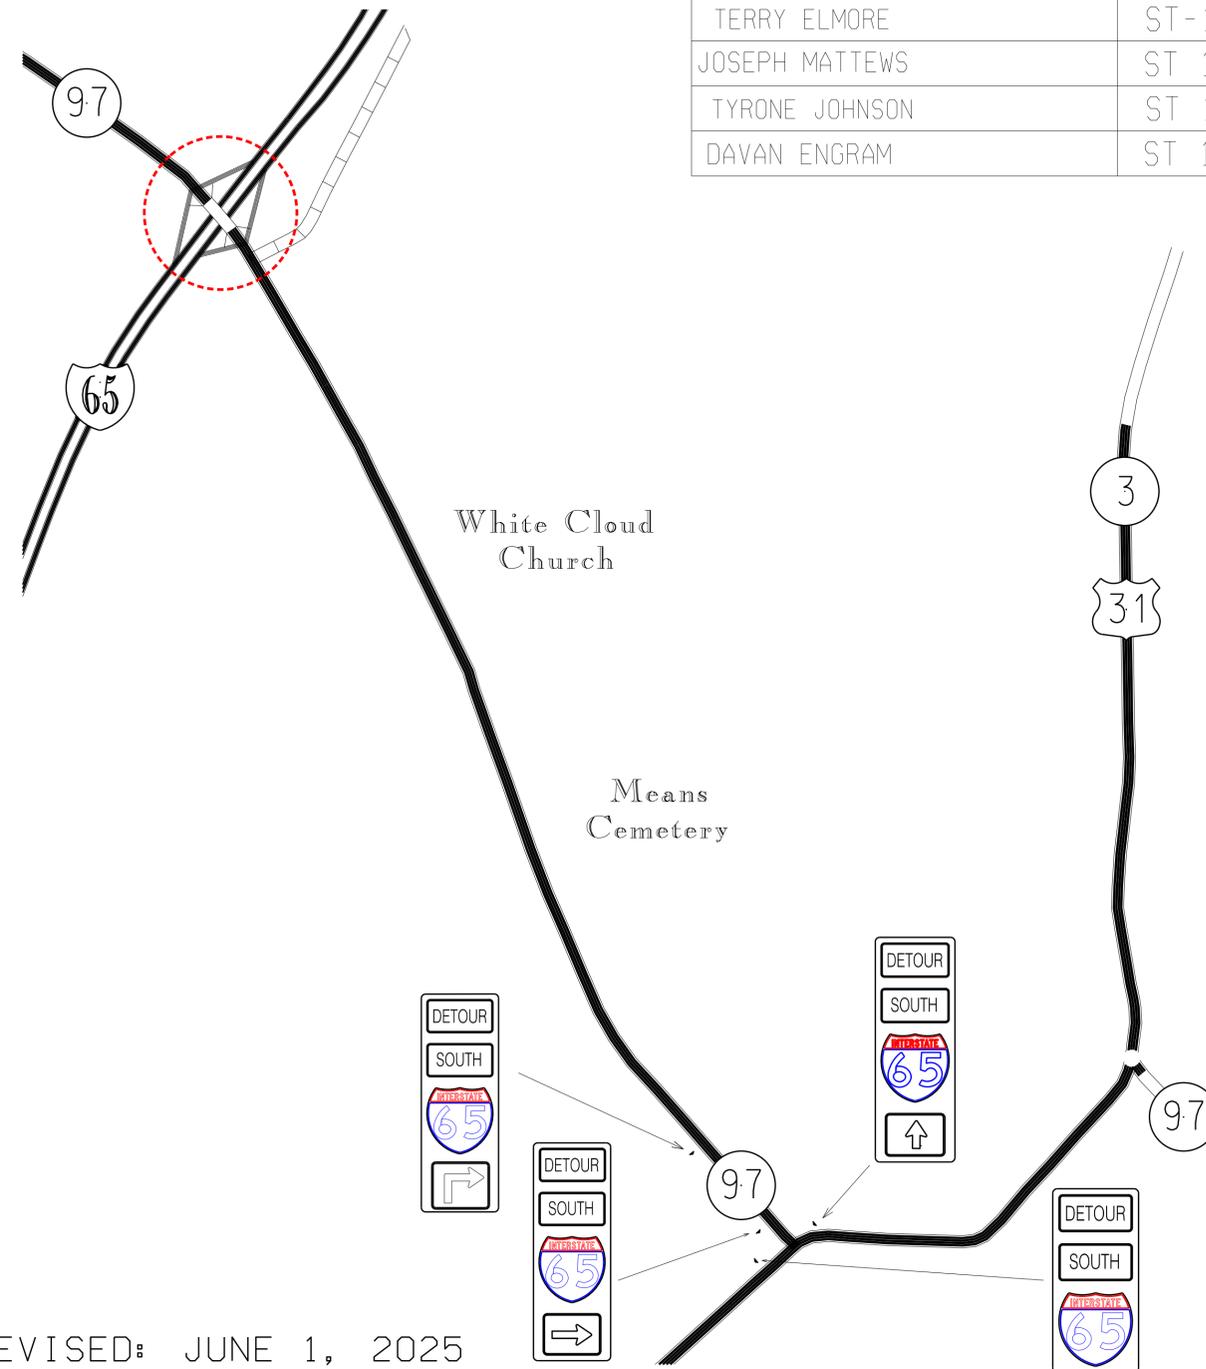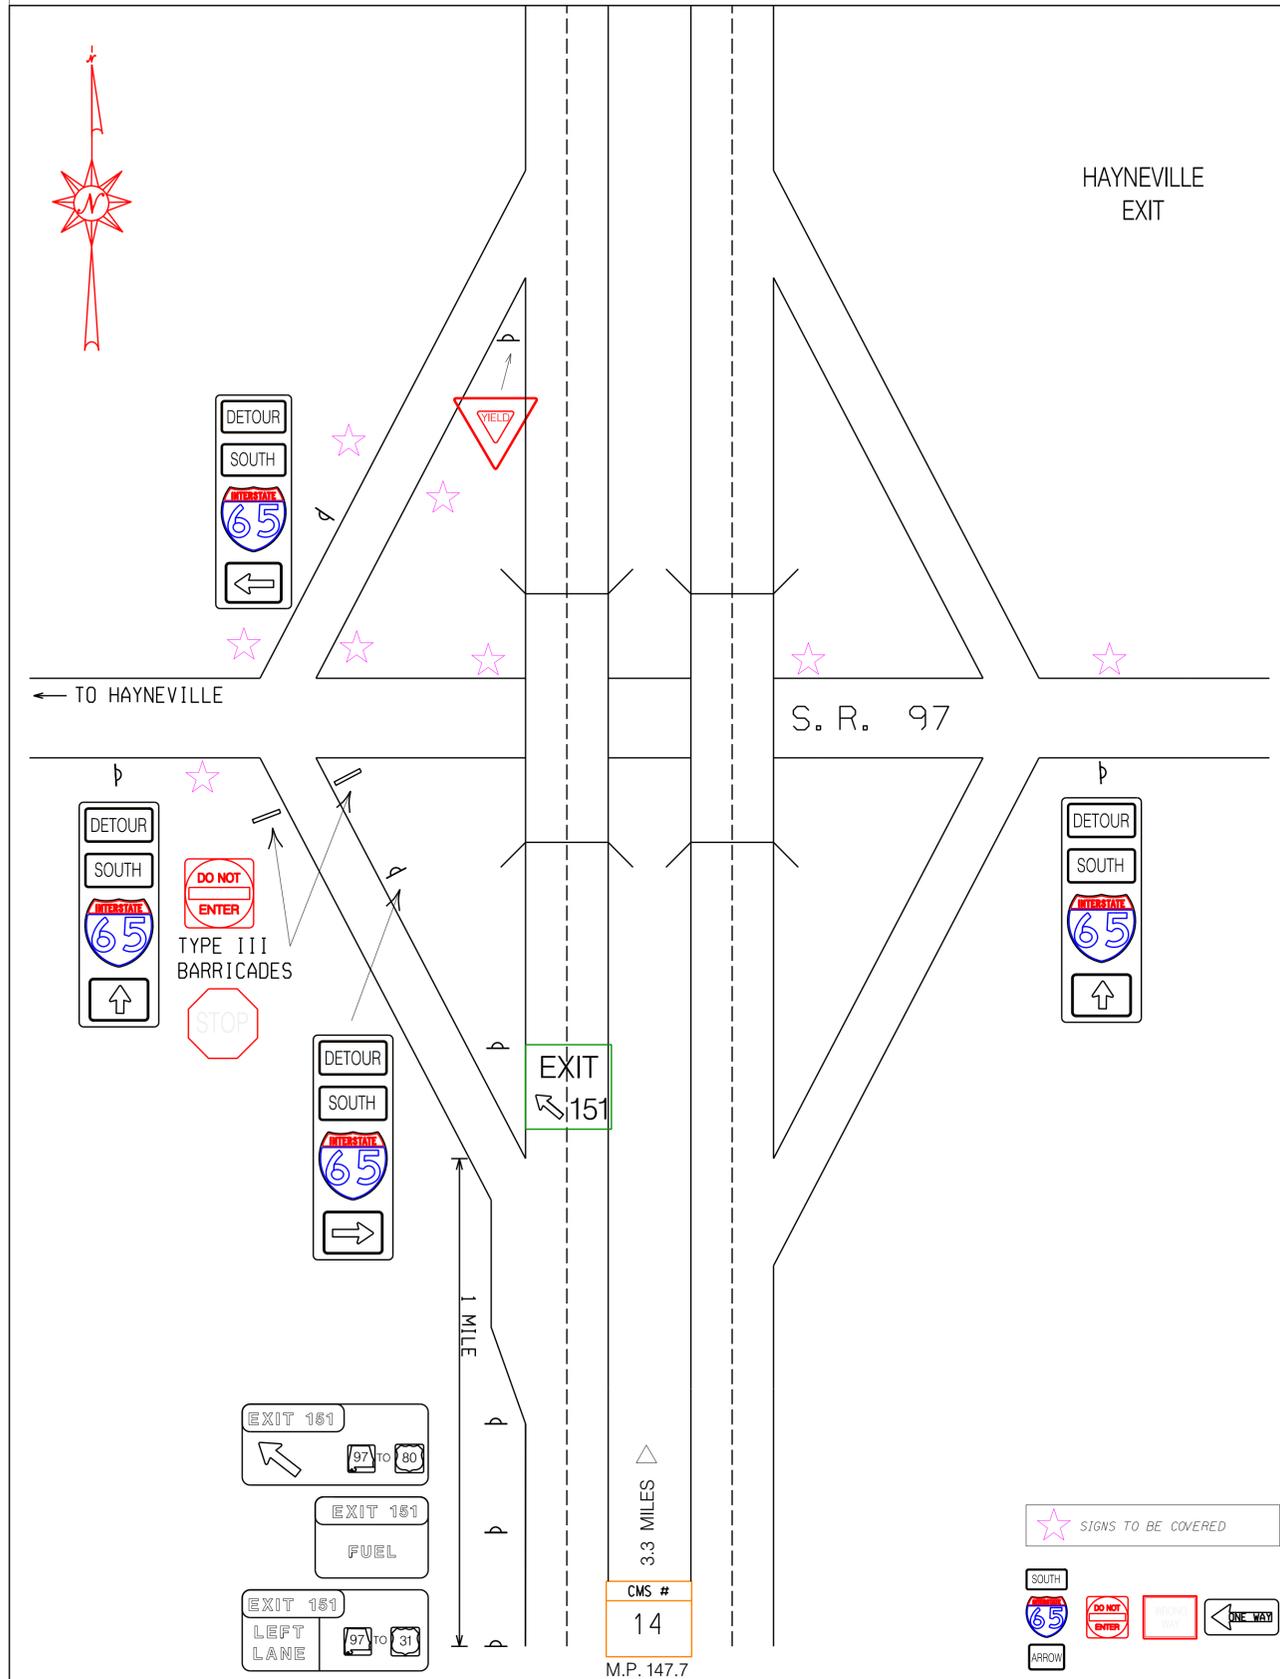

REVISED: JUNE 1, 2025

PERSONNEL	TRUCK No.
TERRY ELMORE	ST-18640 PICKUP
JOSEPH MATTEWS	ST 18785 SIGN TRUCK
TYRONE JOHNSON	ST 19801 PICK UP
DAVAN ENGRAM	ST 19733 CREW CAB