



24 LOCATION 24

EXIT 158 @ C.R. 26

JOHATHAN ANDERSON

BENJI CANTRELL

MONTGOMERY AREA PERSONNEL IN PLACE	TRAFFIC CONTROL ON SHLD	SB FACING SIGNS DROPPED	DETOUR RT SIGNS DROPPED	TEAM LEADERS IN PLACE	LOCATION INSPECTED
------------------------------------	-------------------------	-------------------------	-------------------------	-----------------------	--------------------

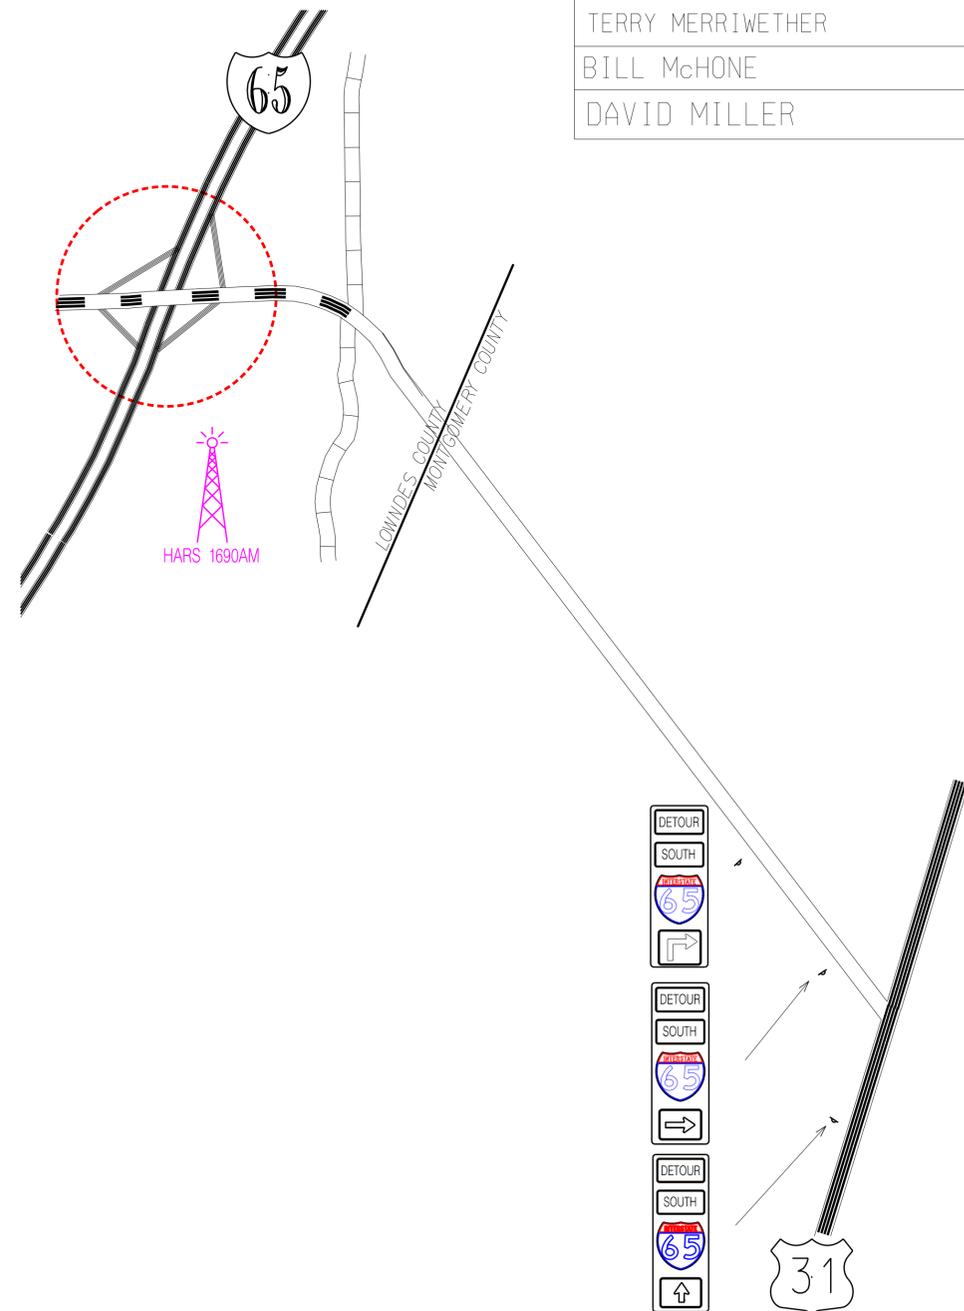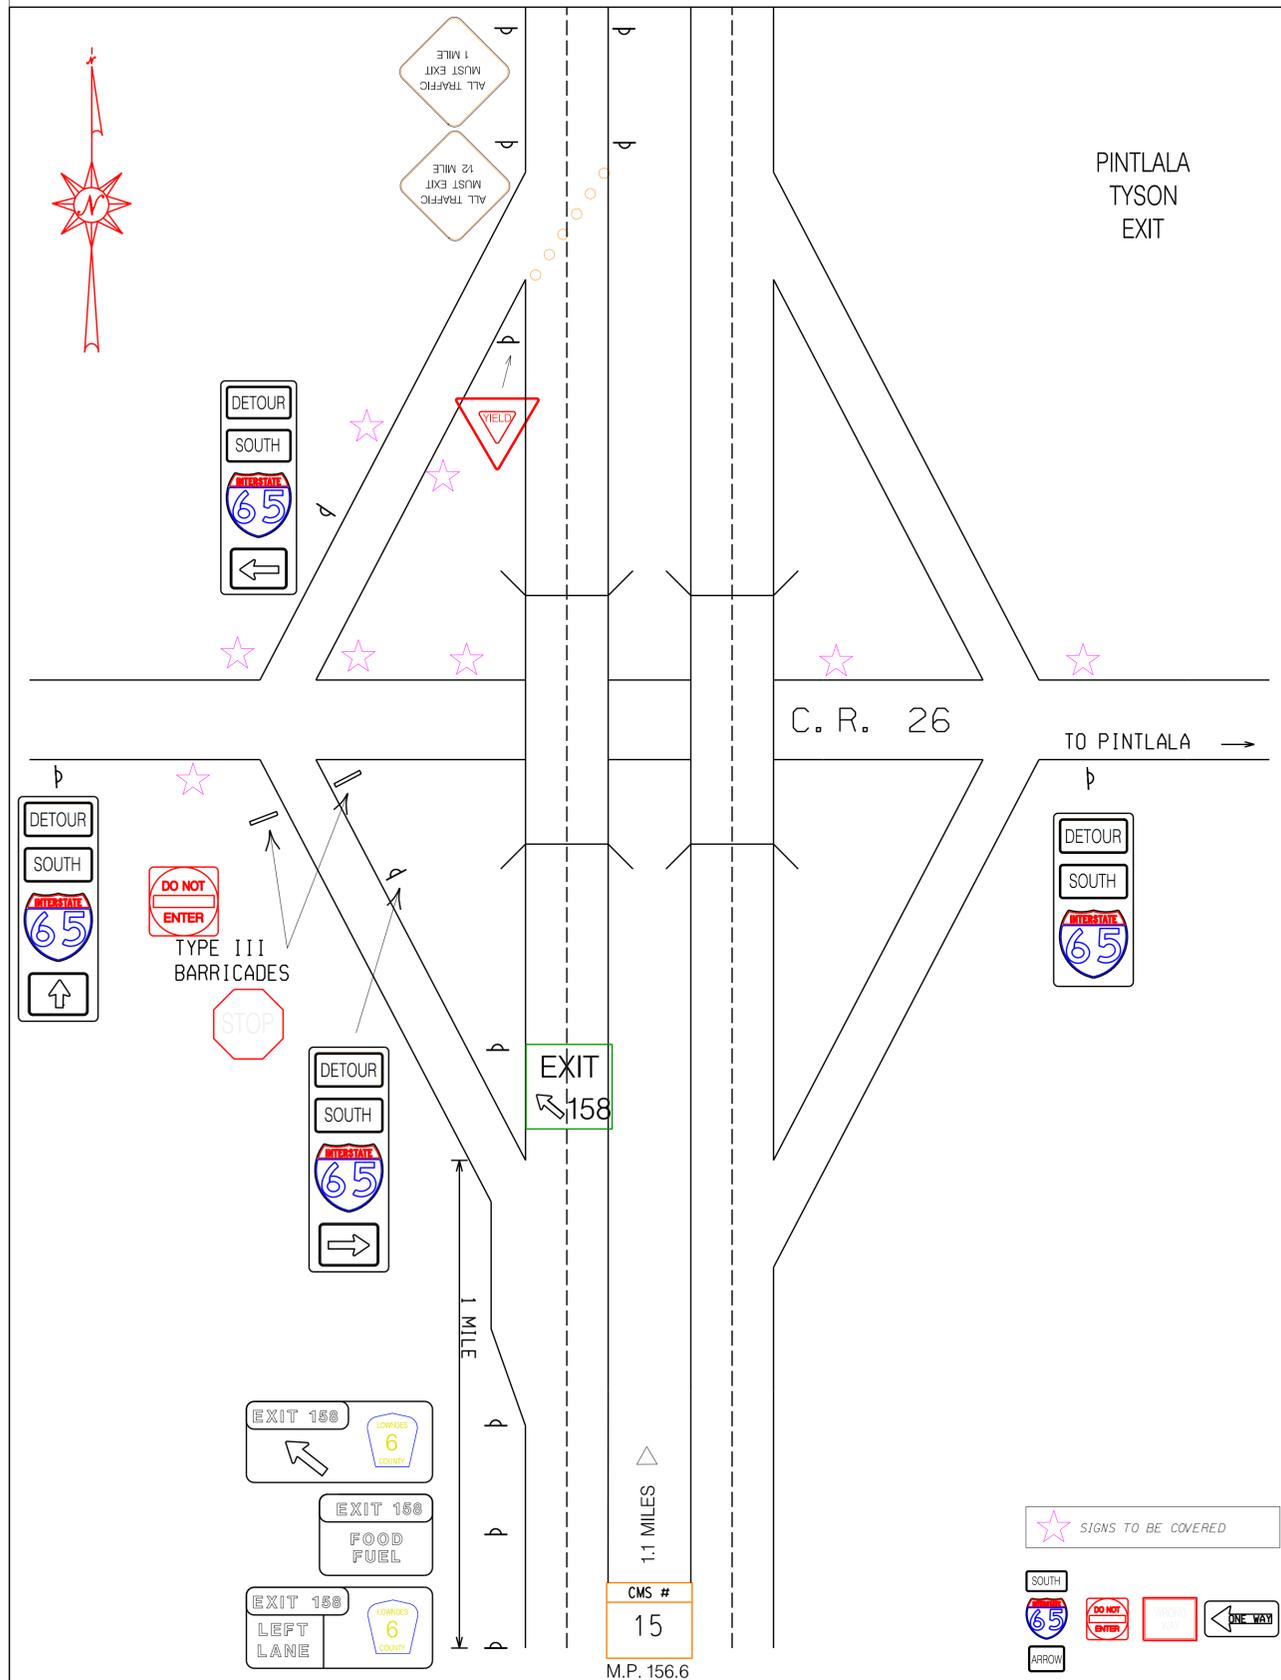

PERSONNEL	TRUCK No.
PATRICK KELLEY	ST-18981 1TON CREW CAB
TERRY MERRIWETHER	ST-18871 CREW CAB
BILL McHONE	ST-17489 CREW CAB
DAVID MILLER	ST-17468 PICKUP

REVISED: JUNE 1, 2025